



FLOOR PLAN

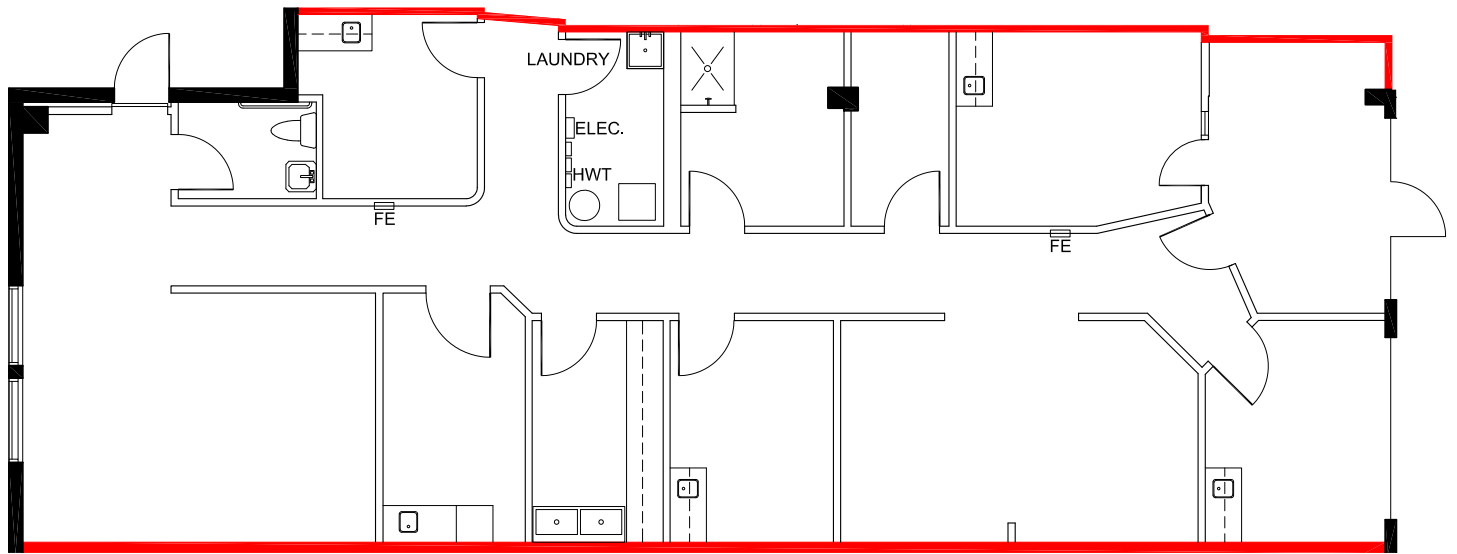

— DEMISING WALL

 

APPROXIMATE NORTH
© 2023 Space Database Inc. All Rights Reserved



PROJECT NAME
QUEEN STREET PLACE

505 QUEEN ST
SPRUCE GROVE, AB

DRAWING NAME
SUITE 102
2,466 S.F.
AS PER ANSI/BOMA Z65.1 1996

SCALE
AS NOTED

DATE		
JANUARY	03	2023

DRAWING NO.
M102