



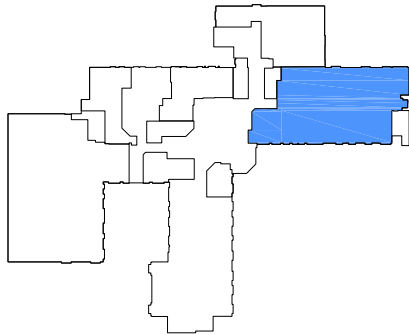


# FLOOR PLAN

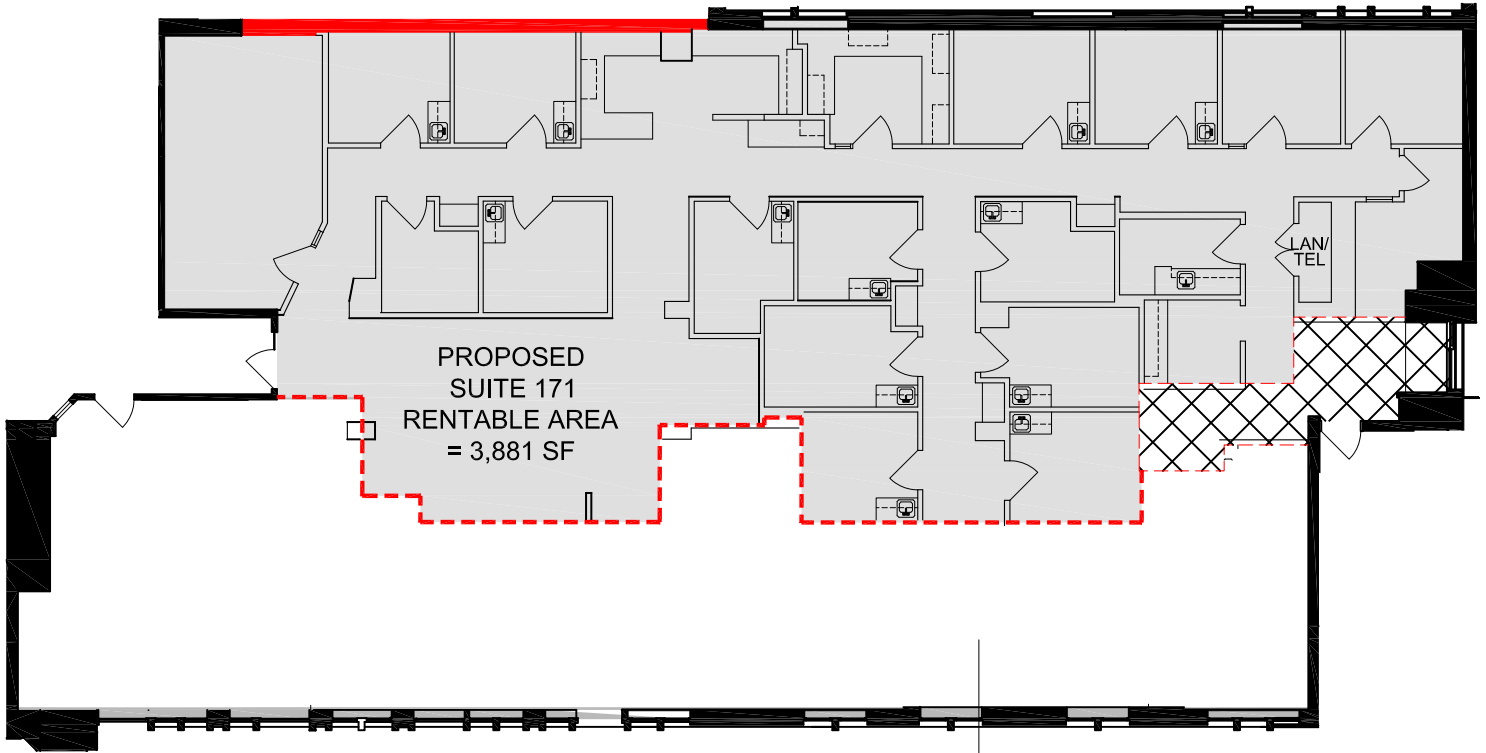


-  AREA ASSIGNED 50-50% TO PROPOSED SUITES 166 & 171
-  PROPOSED DEMISING WALL
-  DEMISING WALL



**NOTE**  
 Drawings and area numbers were provided by MEASURE MASTERS  
 Please report any drawing discrepancies or errors to a Space Database  
 Client Service representative directly:  
 Toronto 416-516-8920  
 Toll Free 1-877-519-8920  
 Fax 416-516-0316  
 Email support@spacedatabase.com

AREA INFORMATION NOTED ABOVE IS ONLY PRELIMINARY  
 SITE SURVEY IS REQUIRED TO PROVIDE THE ACTUAL RENTABLE AREA

 

APPROXIMATE NORTH  
 © 2020 Space Database Inc. All Rights Reserved



PROJECT NAME  
**RILEY PARK VILLAGE  
 HEALTH CENTRE**  
 1402-8 AVENUE  
 CALGARY, ALBERTA

DRAWING NAME  
 SUITE 166-171 - Area Study  
 6,171 S.F.  
 AS PER ANSI/BOMA Z65.1 1996

SCALE  
 AS NOTED

DATE  
 DECEMBER 30 2020

DRAWING NO.  
 AS166-171