

FLOOR PLAN

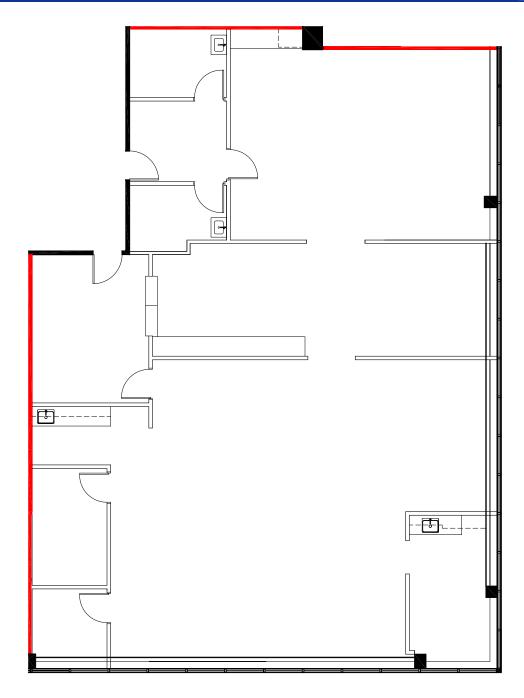

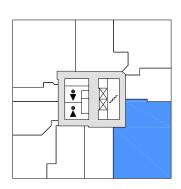

NOTE

Drawings and area numbers were provided by Measure Masters.

Please report any drawing discrepancies or errors to a Space Database Client Service representative directly:

Toronto 416-516-8920

Toll Free 1-877-519-8920

Fax 416-516-0316

Email support@spacedatabase.com

DEMISING WALL

0 5 25 FT.



© 2019 Space Database Inc. All Rights Reserved



PROJECT NAME ROCKYVIEW PROFESSIONAL CENTRE

1011 GLENMORE TRAIL SW CALGARY ALBERTA DRAWING NAME

SUITE 414 3,639 S.F.

AS PER ANSI / BOMA Z65.1 1996

SCALE AS NOTED DATE

SEPTEMBER

30 2019

DRAWING NO. M414