

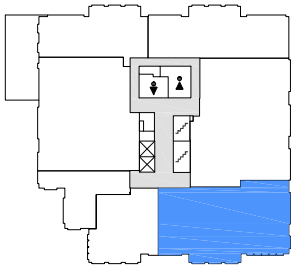


FLOOR PLAN

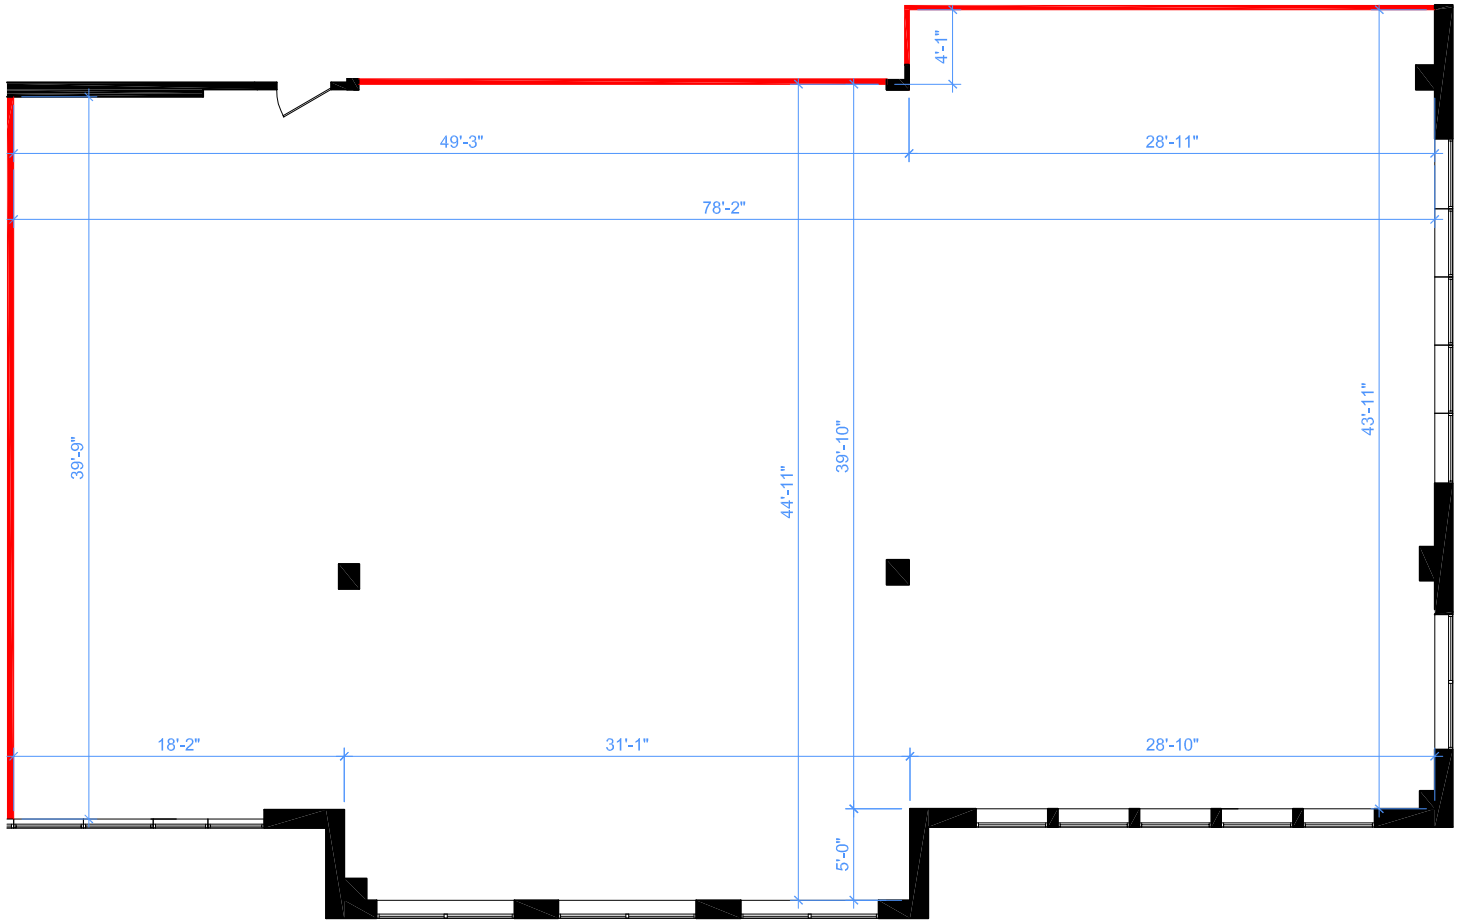

 DEMISING WALL

 

APPROXIMATE NORTH

© 2021 Space Database Inc. All Rights Reserved



PROJECT NAME
40 SUNPARK PLAZA

40 SUNPARK PLAZA SE
CALGARY, ALBERTA

DRAWING NAME
SUITE 308
4,354 SF.
AS PER BOMA/ANSI Z65.1 1996

SCALE
AS NOTED

DATE		
JULY	17	2020

DRAWING NO.
M308