

FLOOR PLAN

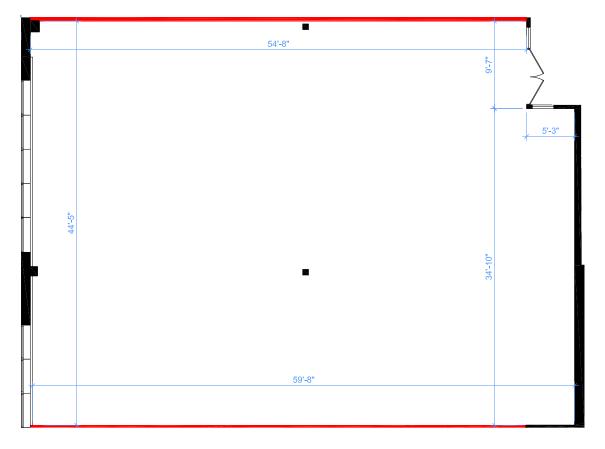

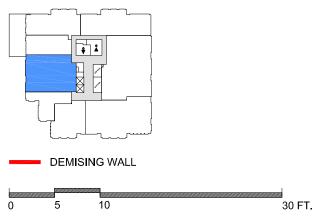



APPROXIMATE NORTH © 2021 Space Database Inc. All Rights Reserved

7	
	northwest

PROJECT NAME **40 SUNPARK PLAZA**

40 SUNPARK PLAZA SE

DRAWING NAME **SUITE 318** 3,347 SF

CALGARY, ALBERTA

AS PER BOMA/ANSI Z65.1 1996

SCALE AS NOTED DATE **NOVEMBER**

01 2021 DRAWING NO. M318