

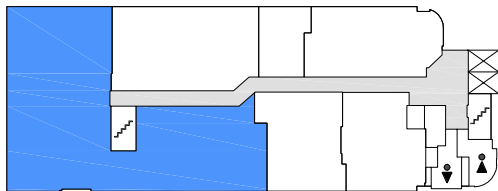


# FLOOR PLAN

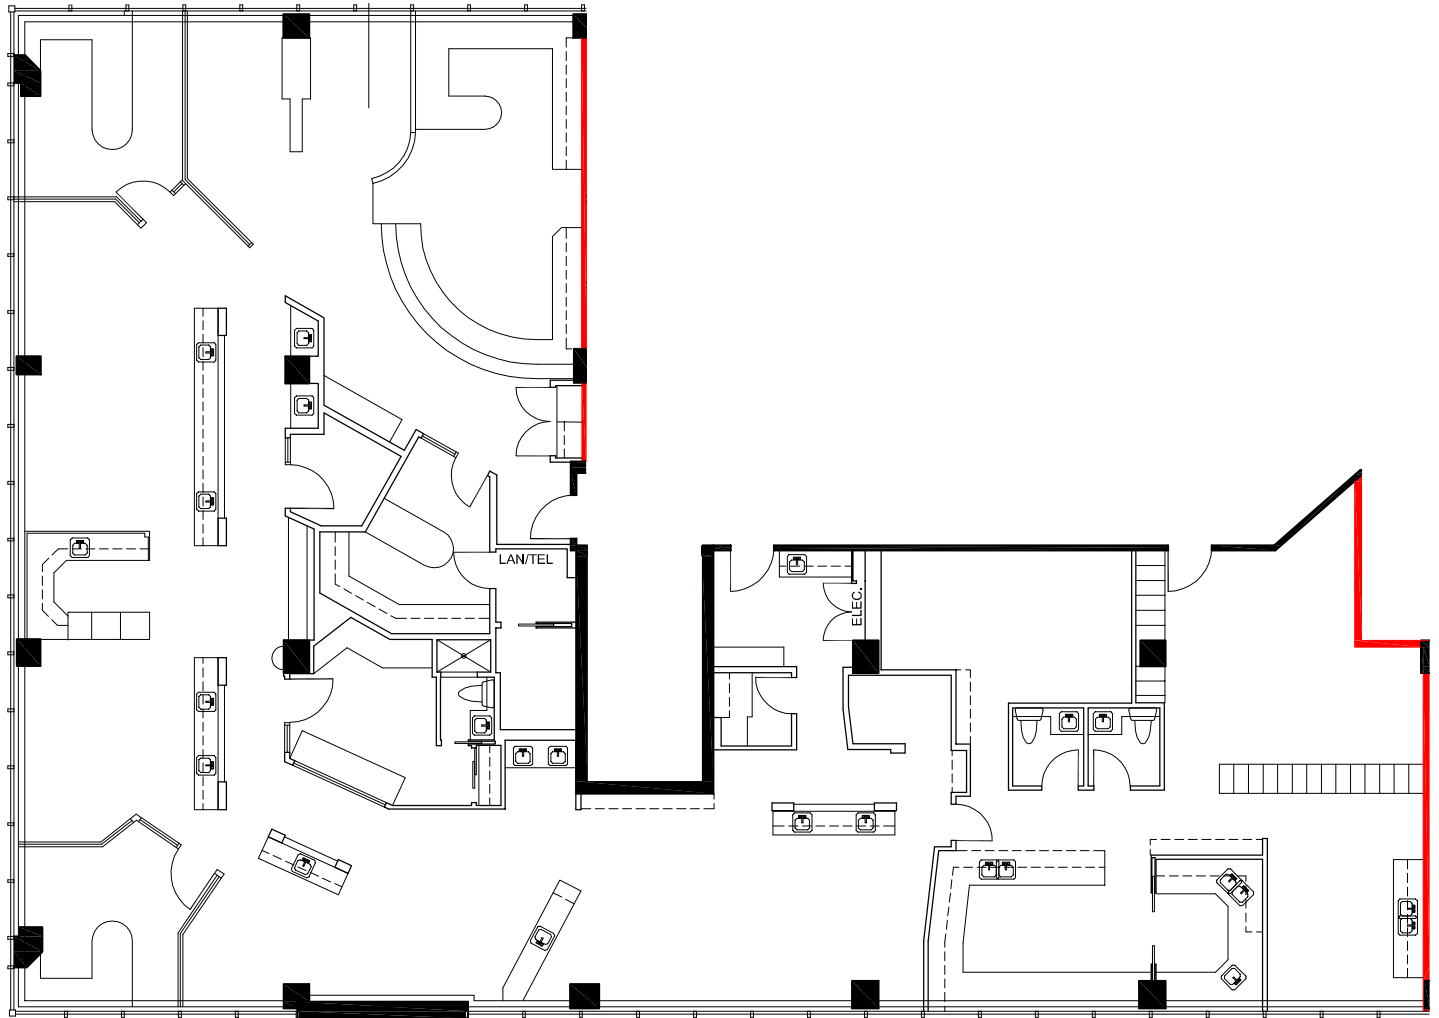

DEMISING WALL

0 5 25 FT.

 

APPROXIMATE NORTH  
© 2023 Space Database Inc. All Rights Reserved



PROJECT NAME  
**SUNRIDGE PROFESSIONAL CENTRE**  
2675 36 ST NE  
CALGARY, ALBERTA

DRAWING NAME  
**BUILDING C SUITE 512**  
5,417 S.F.  
AS PER ANSI/BOMA Z65.1 1996

SCALE  
AS NOTED

DATE		
JULY	20	2023

DRAWING NO.  
M512