

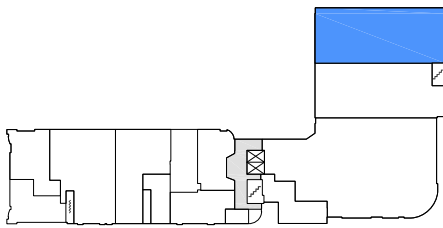


FLOOR PLAN

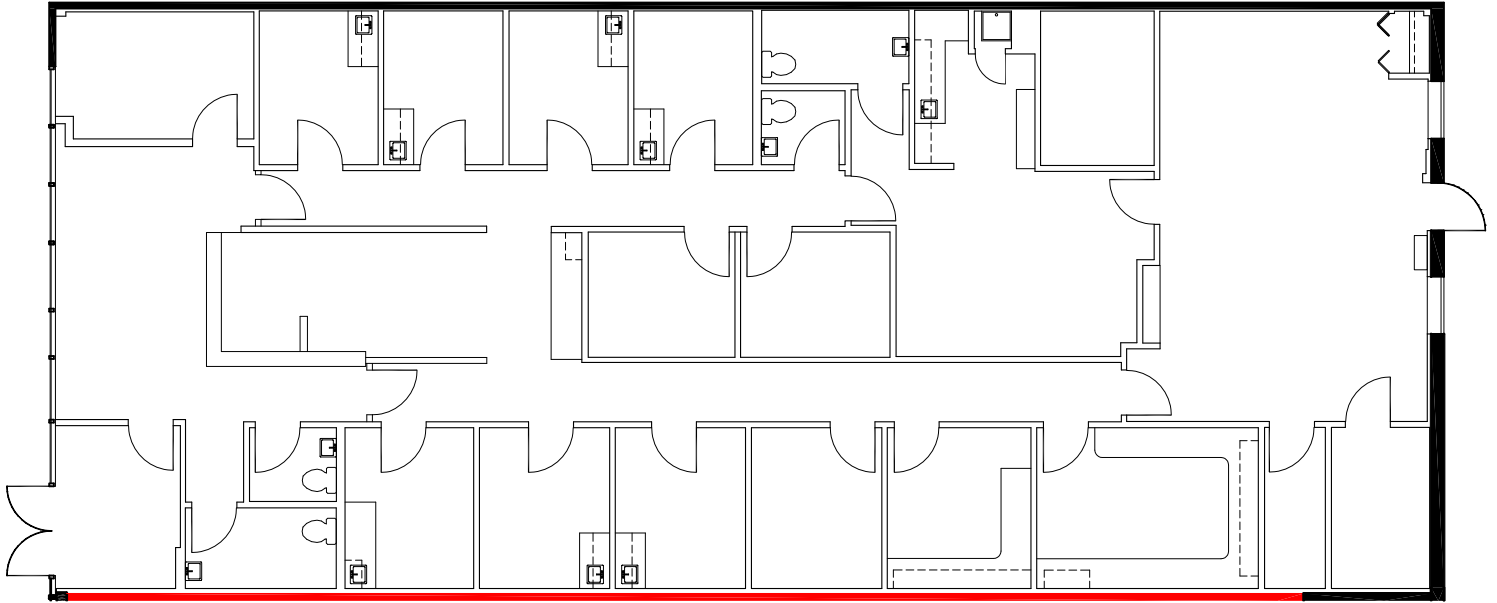

 DEMISING WALL

0 5 25 FT.

 

APPROXIMATE NORTH
© 2022 Space Database Inc. All Rights Reserved



PROJECT NAME
SUNRIDGE PROFESSIONAL CENTRE
2675 - 2681 36 STREET NE
CALGARY, ALBERTA

DRAWING NAME
BLDG B - SUITE M001
3,754 S.F.
AS PER ANSI/BOMA Z65.1 1996

SCALE
AS NOTED

DATE
AUGUST 29 2022

DRAWING NO.
M-M001