

FLOOR PLAN

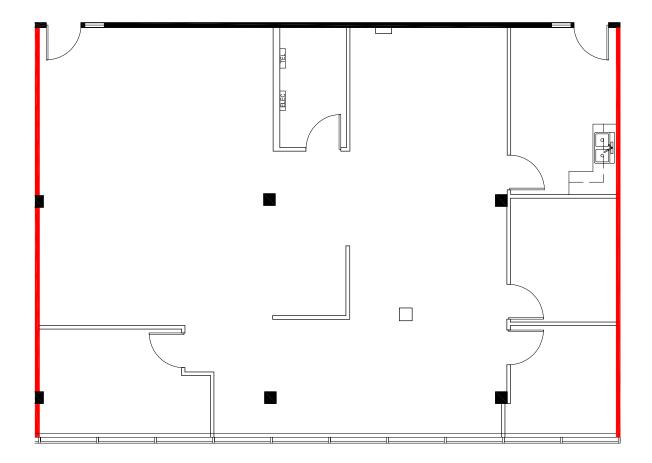

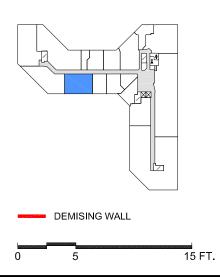



APPROXIMATE NORTH © 2022 Space Database Inc. All Rights Reserved

northwest

PROJECT NAME TAWA CENTRE

3017 66 ST NW EDMONTON, AB DRAWING NAME SUITE 212 2,138 SQ.FT.

AS PER ANSI/BOMA Z65.1 1996

SCALE AS NOTED DATE MARCH

24 2021

DRAWING NO. M212