



FLOOR PLAN

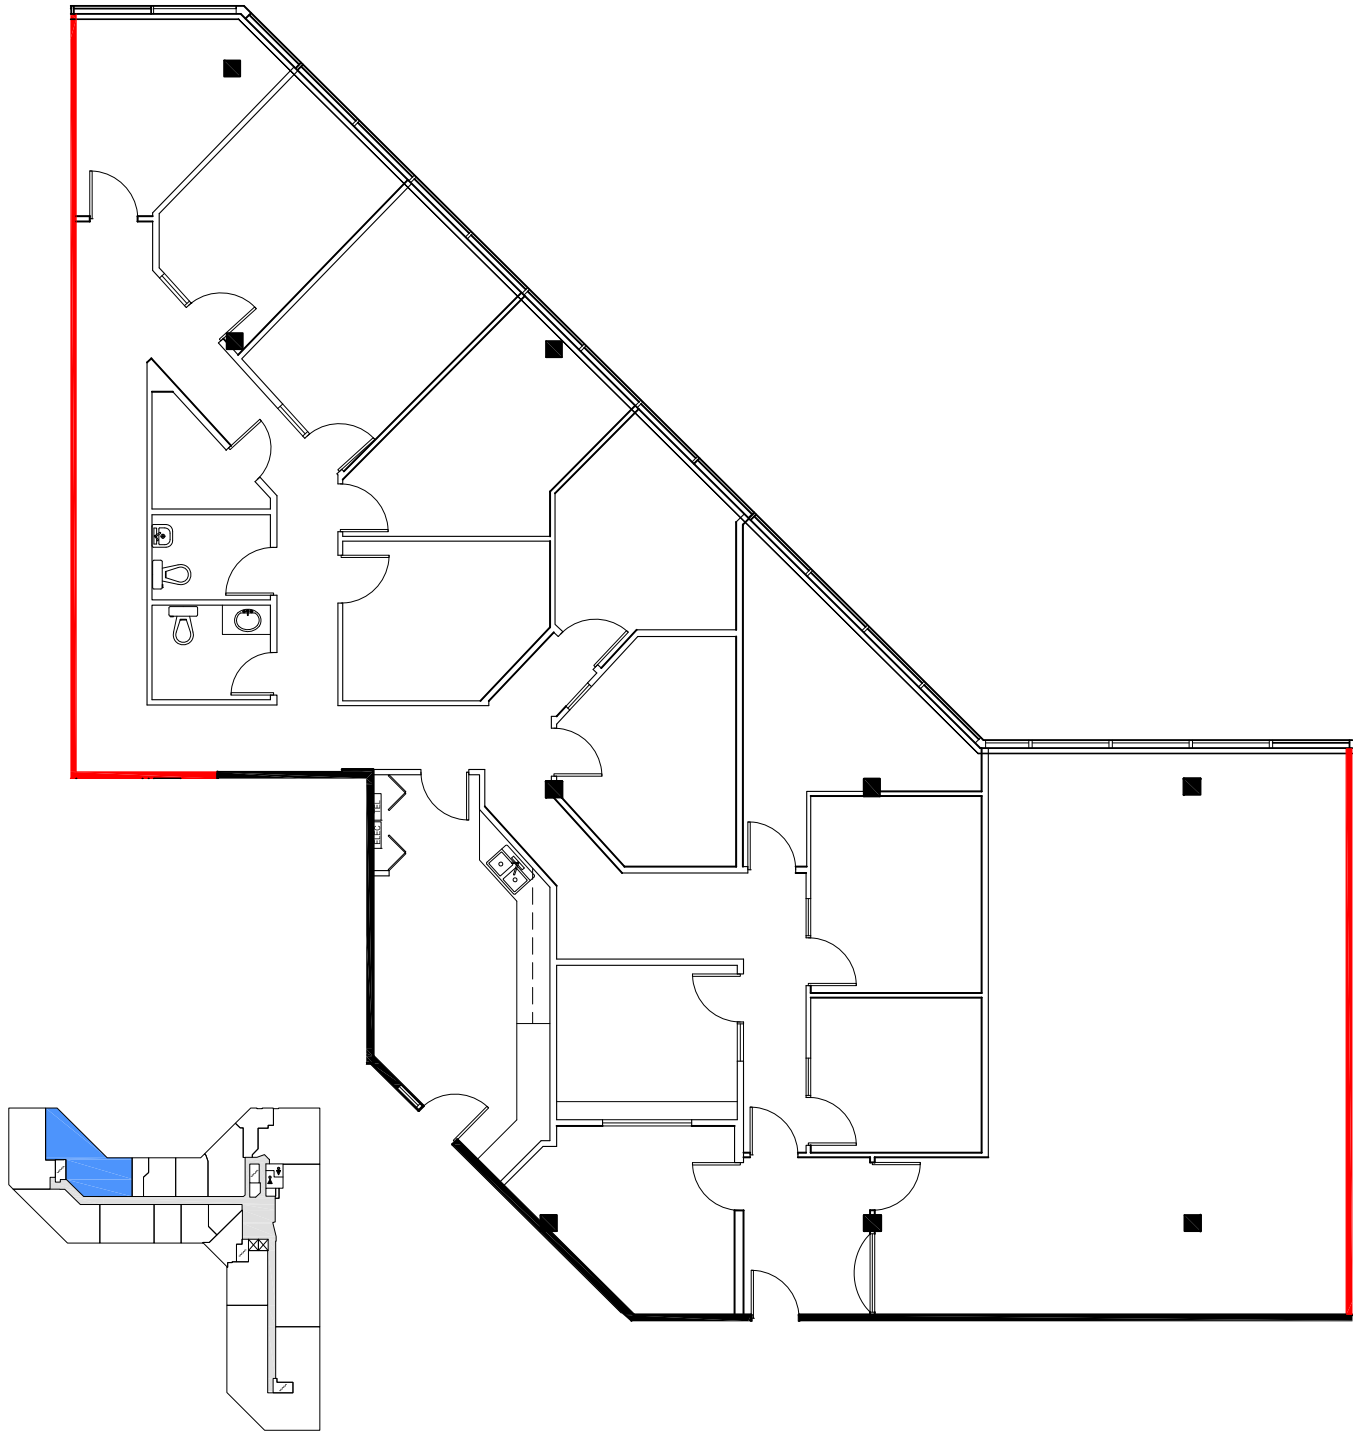

— DEMISING WALL

0 10 50 FT.

 

APPROXIMATE NORTH
© 2021 Space Database Inc. All Rights Reserved



PROJECT NAME
TAWA CENTRE

3017 66 ST NW
EDMONTON, AB

DRAWING NAME
SUITE 215
4,362 SQ.FT.
AS PER ANSI/BOMA Z65.1 1996

SCALE
AS NOTED

DATE		
MARCH	24	2021

DRAWING NO.
M215