

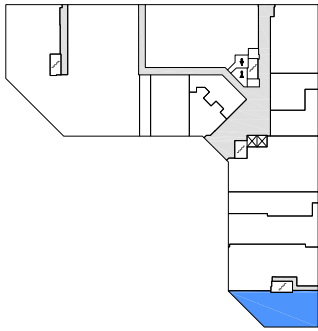


FLOOR PLAN

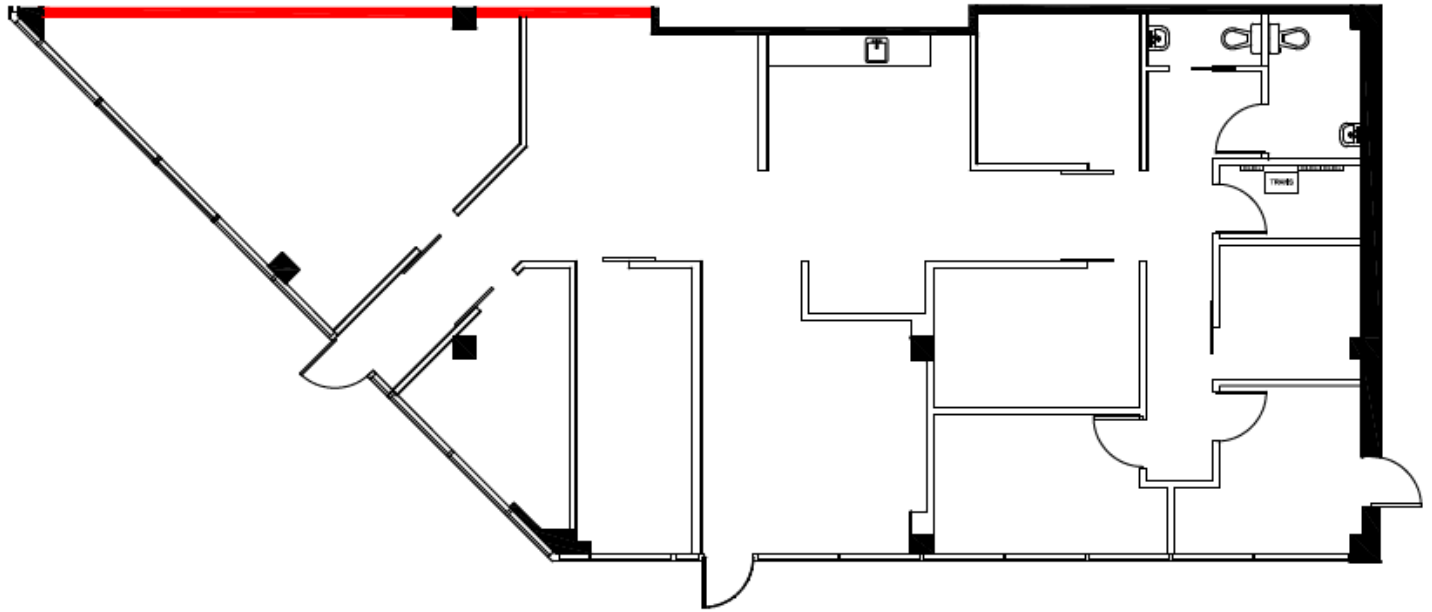

— DEMISING WALL

0 5 25 FT.

 

APPROXIMATE NORTH
© 2022 Space Database Inc. All Rights Reserved



PROJECT NAME
TAWA CENTRE

3017 66 ST NW
EDMONTON, AB

DRAWING NAME
SUITE 3003
2,346 SQ.FT.
AS PER ANSI/BOMA Z65.1 1996

SCALE
AS NOTED

DATE		
NOVEMBER	7	2022

DRAWING NO.
M3003