



# FLOOR PLAN

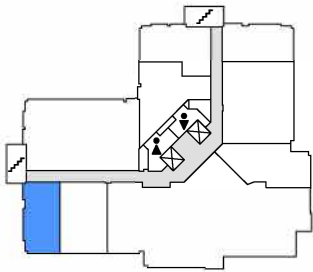

 DEMISING WALL

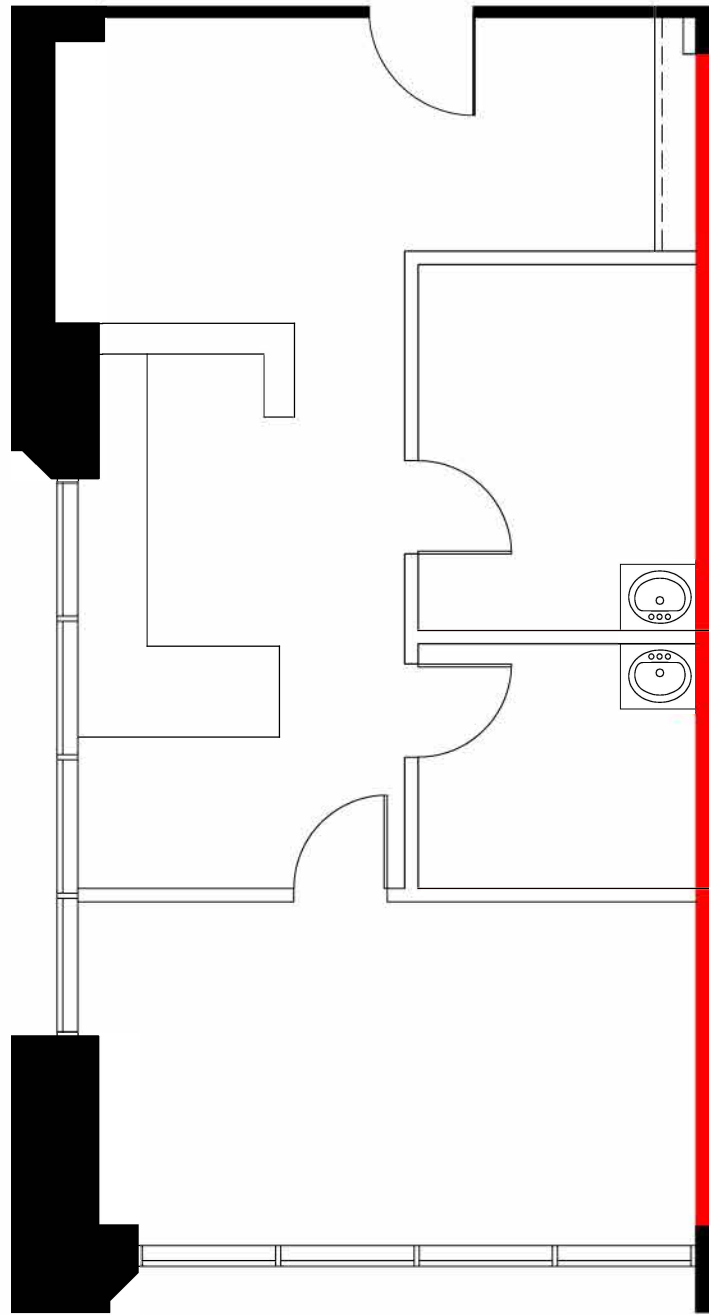

APPROXIMATE NORTH  
© 2023 Space Database Inc. All Rights Reserved

	PROJECT NAME <b>TRAFALGAR PROFESSIONAL CENTRE</b> 1235 TRAFALGAR ROAD OAKVILLE, ONTARIO		DRAWING NAME SUITE 318 755 SF AS PER ANSI/BOMA Z65.1 1996
	SCALE AS NOTED	DATE APRIL 21 2023	DRAWING NO. M318