



# FLOOR PLAN

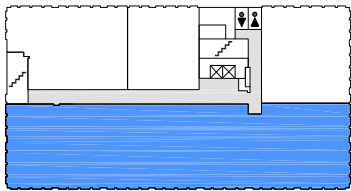

DEMISING WALL

0 5 25 FT.

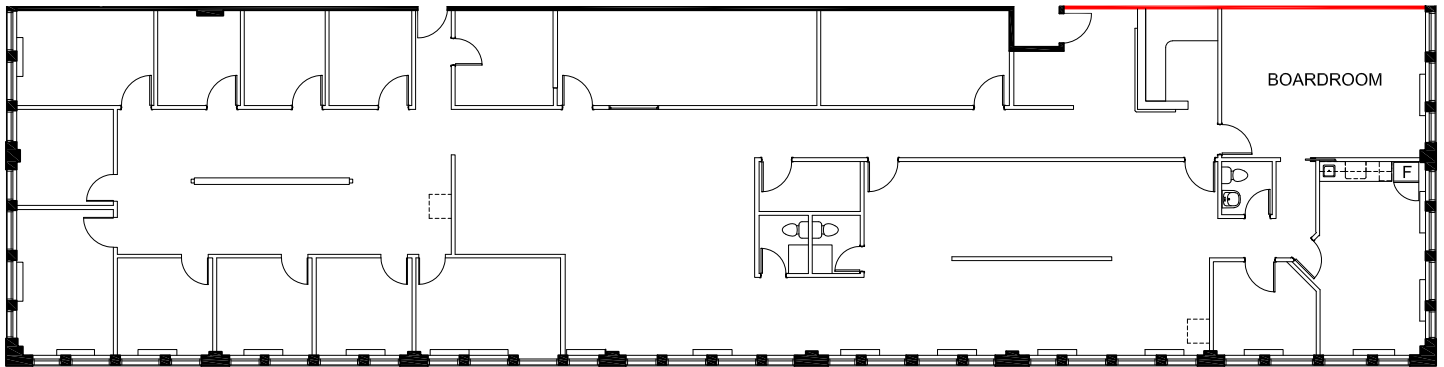

APPROXIMATE NORTH  
© 2023 Space Database Inc. All Rights Reserved



PROJECT NAME  
**WENTWORTH-LIMERIDGE  
MEDICAL CENTRE**  
849 UPPER WENTWORTH  
HAMILTON, ONTARIO

DRAWING NAME  
SUITE 301  
5,777 SQ.FT.  
AS PER ANSI/BOMA Z65.1 1996

SCALE  
AS NOTED

DATE  
SEPTEMBER 22 2023

DRAWING NO.  
M301