

## **FLOOR PLAN**

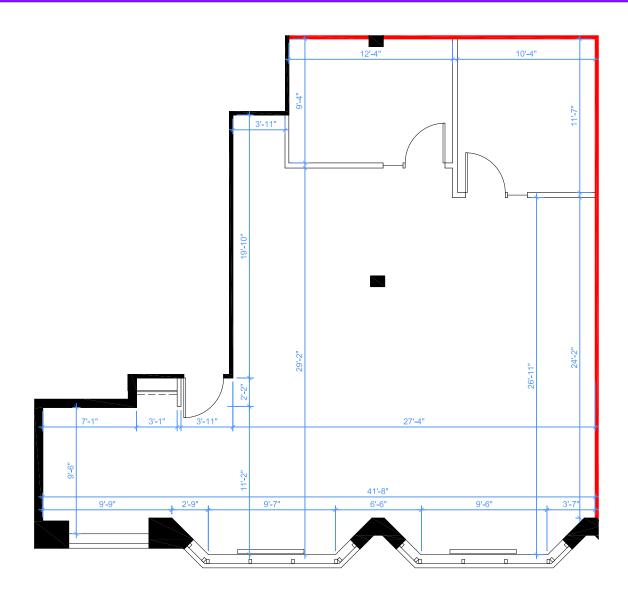

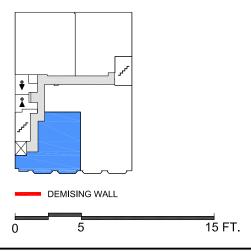

Note: Drawings dimensions are approximate and for illustrative purposes only. The Landlord and Space Database Inc. make no representation as to the accuracy and/or completeness of this information.



APPROXIMATE NORTH © 2024 Space Database Inc. All Rights Reserved

## PROJECT NAME **DANFORTH HEALTH CENTRE**

235 DANFORTH AVENUE TORONTO, ONTARIO

DRAWING NAME SUITE 303 1,458 S.F.

SCALE AS NOTED DATE

**SEPTEMBER** 30

DRAWING NO. 2024 M303

AS PER ANSI/BOMA Z65.1 1996