
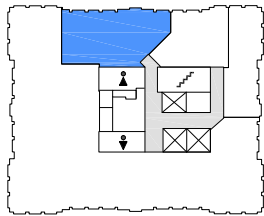


FLOOR PLAN

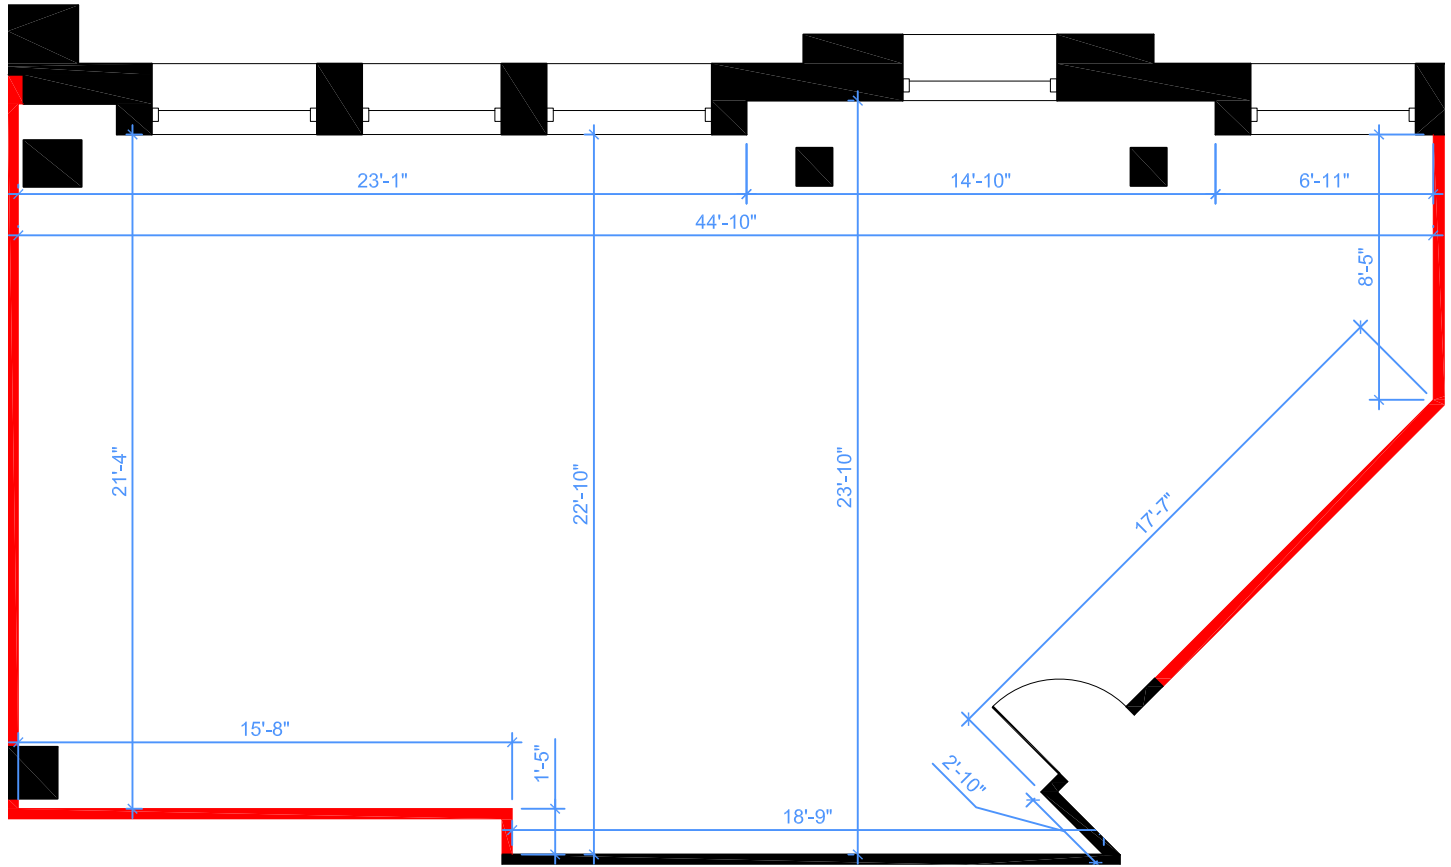

PROJECT NAME
Le Carrefour médical
 3030 boulevard le Carrefour
 Laval, Québec

DRAWING NAME
 SUITE 1203
 1,122 S.F.
 AS PER ANSI/BOMA Z65.1 1996

SCALE
 AS NOTED

DATE
 FEBRUARY 28 2023

DRAWING NO.
 M1203