



# FLOOR PLAN

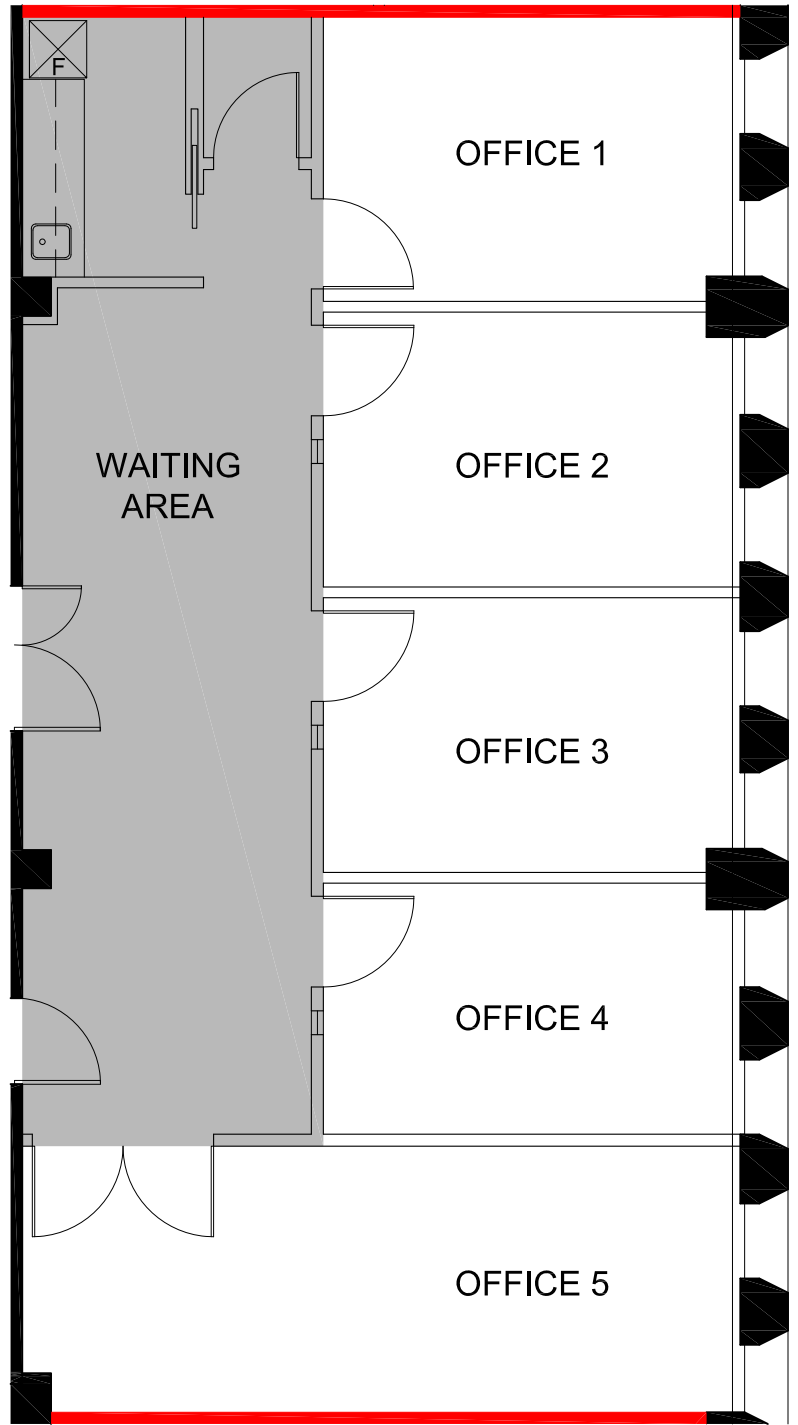

Suite 206	Usable	Usable+	Rentable
Office 1	151	228	268
Office 2	146	221	259
Office 3	146	221	259
Office 4	135	203	238
Office 5	243	366	430
Shared	417		
<b>Total</b>	<b>1,238</b>	<b>1,238</b>	<b>1,456</b>

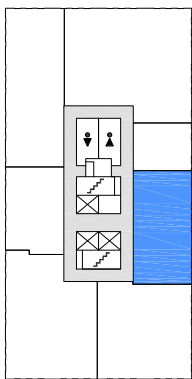

SHARED AREA  
 DEMISING WALL

0 5 15 FT.



APPROXIMATE NORTH  
© 2021 Space Database Inc. All Rights Reserved



PROJECT NAME  
**QUEENSWAY  
 PROFESSIONAL CENTRE**  
 89 QUEENSWAY WEST  
 MISSISSAUGA, ONTARIO

DRAWING NAME  
 SUITE 226  
 1,456 SF.  
 AS PER ANSI/BOMA Z65.1 1996

SCALE  
AS NOTED

DATE  
 AUGUST 06 2021

DRAWING NO.  
 M226