



FLOOR PLAN

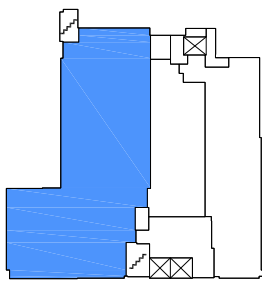

DEMISING WALL

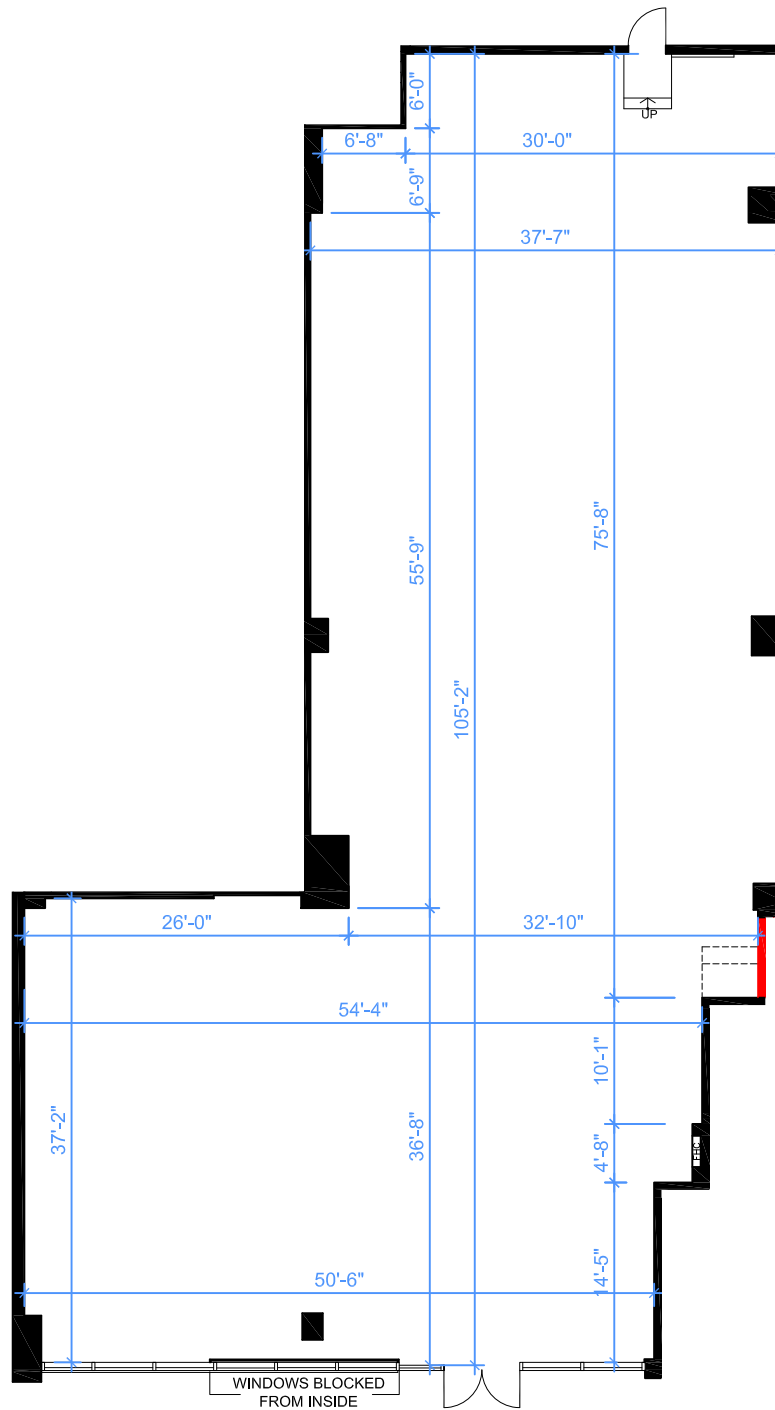

Note: Drawings dimensions are approximate and for illustrative purposes only. The Landlord and Space Database Inc. make no representation as to the accuracy and/or completeness of this information.



APPROXIMATE NORTH
© 2024 Space Database Inc. All Rights Reserved



PROJECT NAME
ALBANY MEDICAL CLINIC

807 BROADVIEW AVE
TORONTO, ONTARIO

DRAWING NAME
SUITE C
4,885 SF.
AS PER ANSI/BOMA Z65.1 1996

SCALE
AS NOTED

DATE		
NOVEMBER	13	2024

DRAWING NO.
M-C