

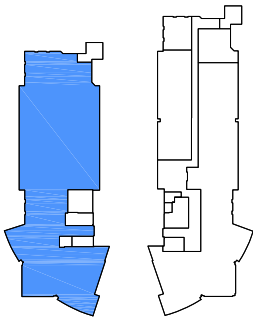


FLOOR PLAN

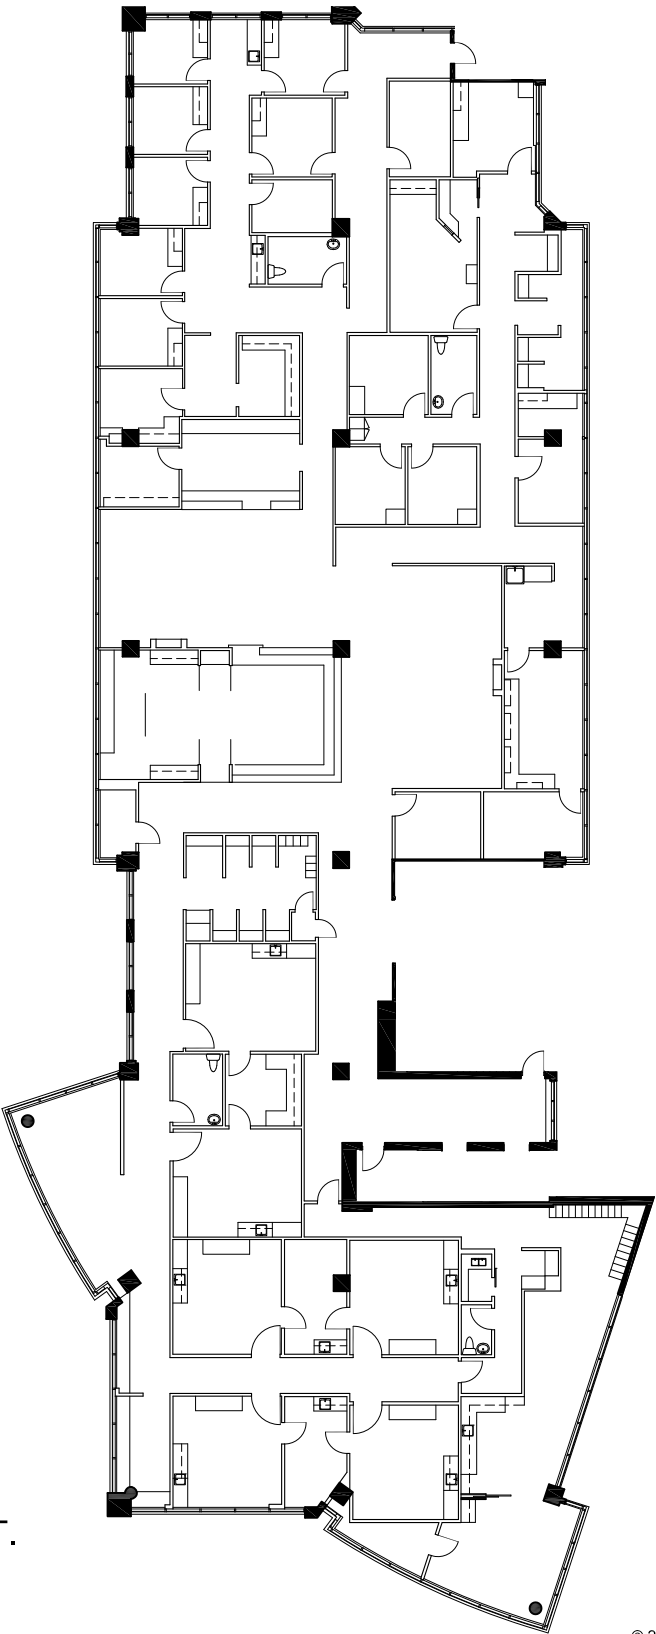

0 10 50 FT.

 

APPROXIMATE NORTH
© 2025 Space Database Inc. All Rights Reserved



northwest

PROJECT NAME
CAMBRIAN CENTRE

1000 & 2000 VETERANS PL, NW
CALGARY, ALBERTA

DRAWING NAME
SUITE 201
15,149 SF
AS PER ANSI/BOMA Z65.1 1996

SCALE
AS NOTED

DATE
FEBRUARY 27 2025

DRAWING NO.
M201