



FLOOR PLAN

 

APPROXIMATE NORTH  
© 2024 Space Database Inc. All Rights Reserved

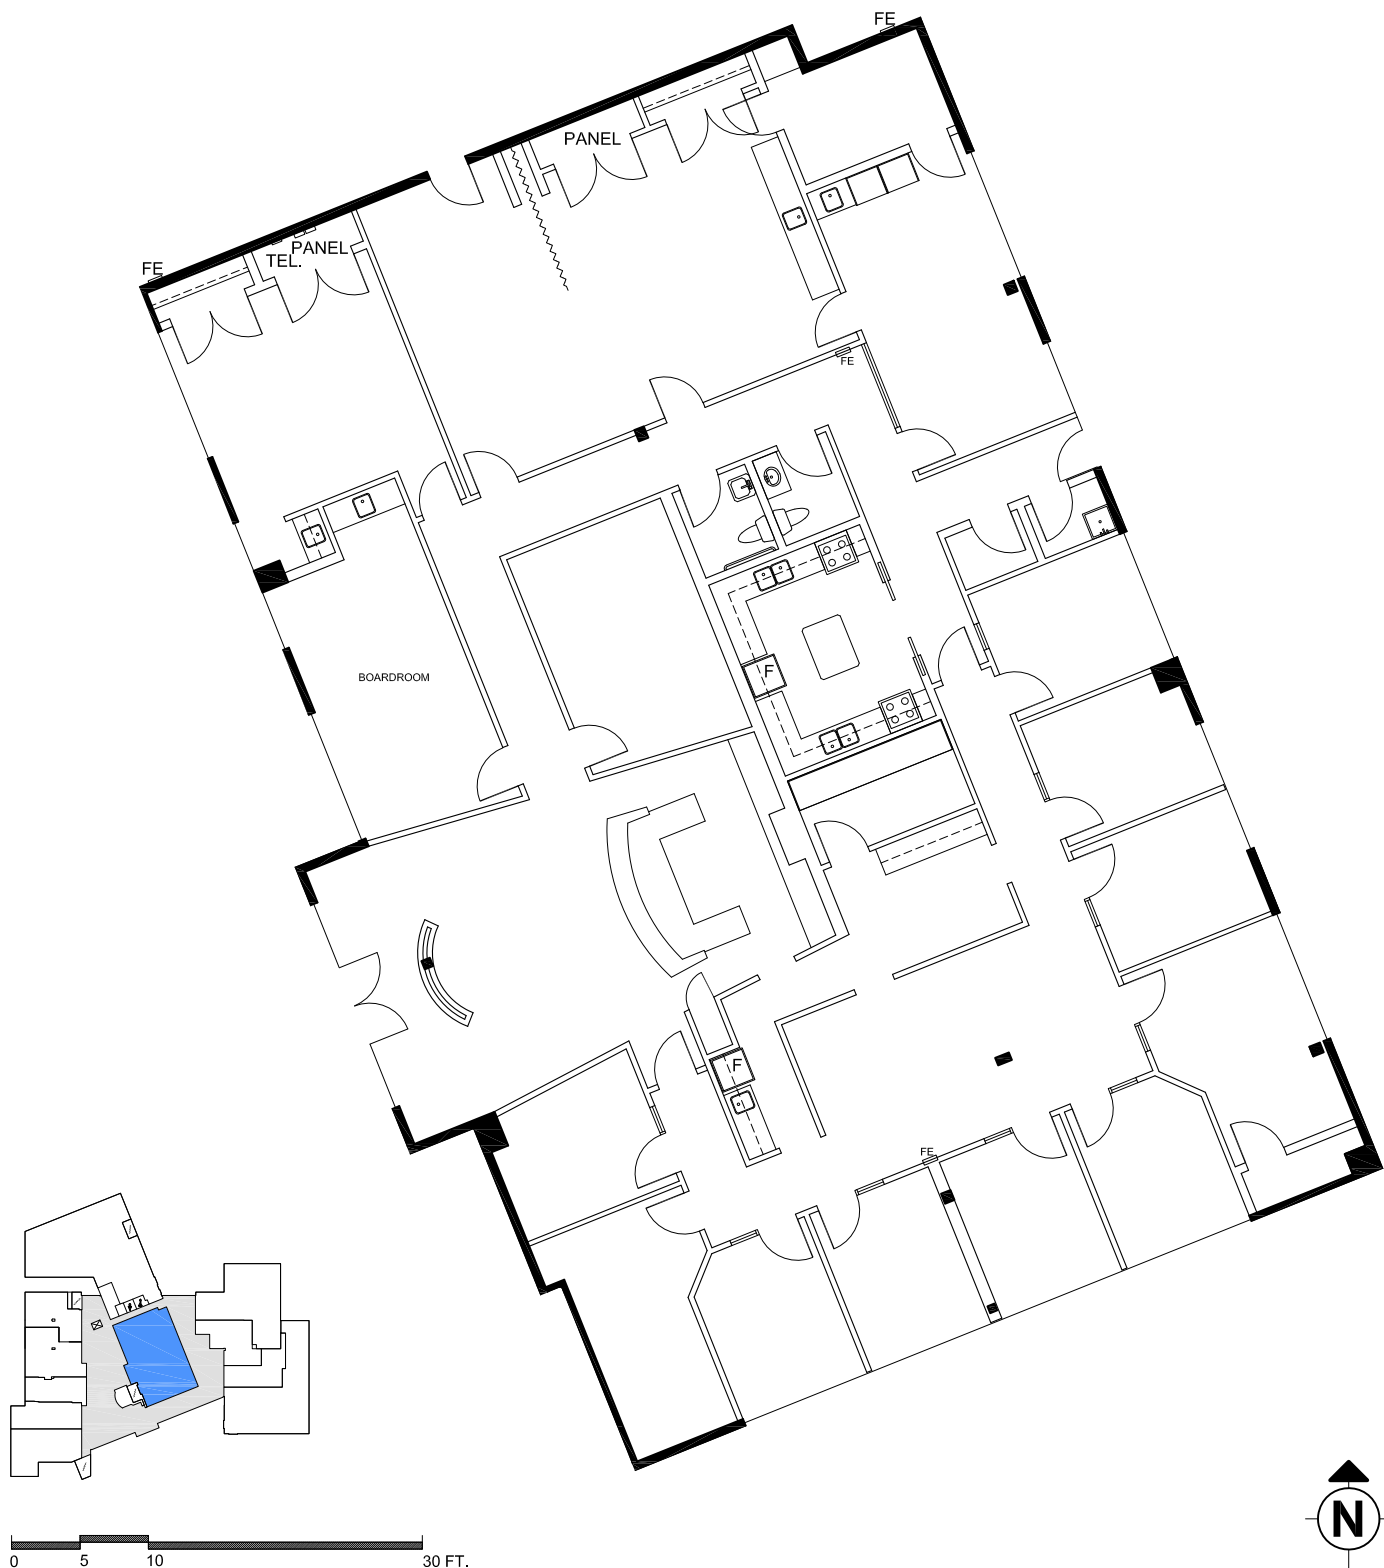

PROJECT NAME  
**QUEEN STREET PLACE**  
  
505 QUEEN ST  
SPRUCE GROVE, AB

DRAWING NAME  
SUITE 105  
6,745 S.F.  
AS PER ANSI/BOMA Z65.1 1996

SCALE  
AS NOTED

DATE			
OCTOBER	10	2024	

DRAWING NO.  
M105