
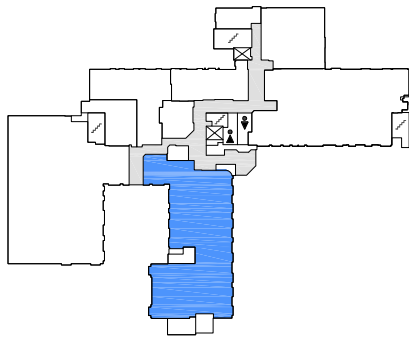


FLOOR PLAN

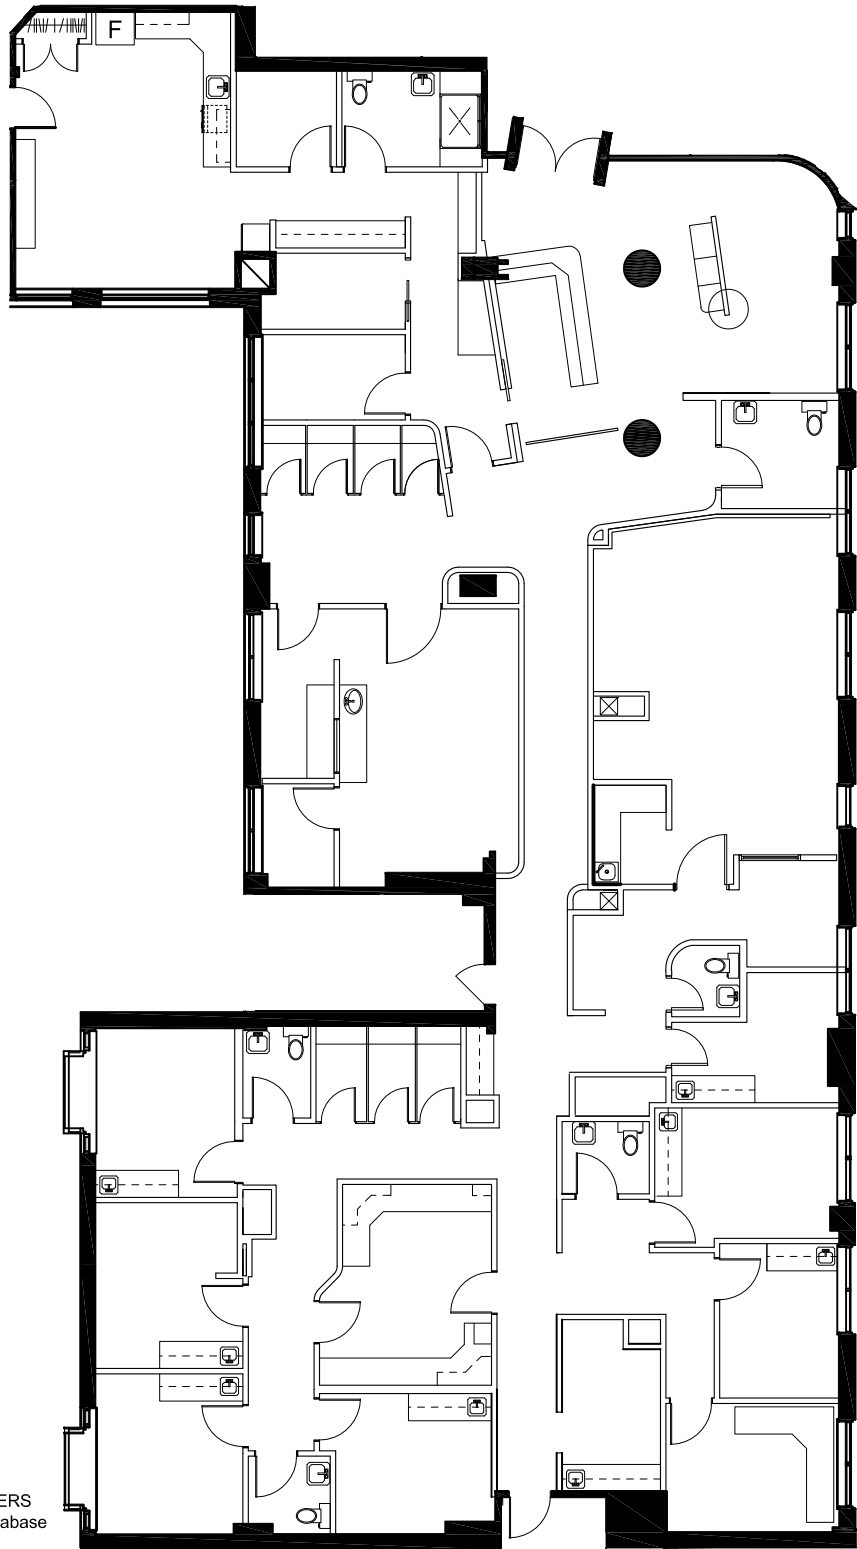

DEMISING WALL

0 5 25 FT.

NOTE
 Drawings and area numbers were provided by MEASURE MASTERS
 Please report any drawing discrepancies or errors to a Space Database
 Client Service representative directly:
 Toronto 416-516-8920
 Toll Free 1-877-519-8920
 Fax 416-516-0316
 Email support@spacedatabase.com



APPROXIMATE NORTH
 © 2021 Space Database Inc. All Rights Reserved



PROJECT NAME
**RILEY PARK VILLAGE
 HEALTH CENTRE**
 1402-8 AVENUE
 CALGARY, ALBERTA

DRAWING NAME
 SUITE 110
 6,219 S.F.
 AS PER ANSI/BOMA Z65.1 1996

SCALE
 AS NOTED

DATE
 AUGUST 04 2021

DRAWING NO.
 M110