

## **FLOOR PLAN**

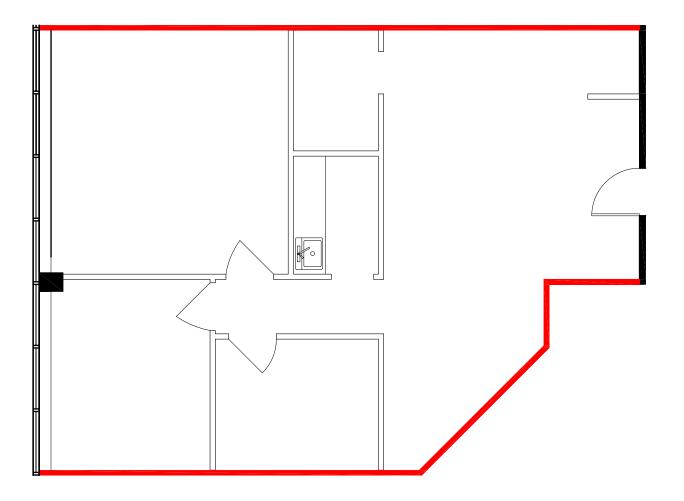

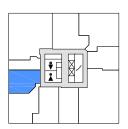

## NOTE

Drawings and area numbers were provided by Measure Masters.
Please report any drawing discrepancies or errors to a Space Database Client Service representative directly:
Toronto 416-516-8920

Toll Free 1-877-519-8920

Fax 416-516-0316

Email support@spacedatabase.com

DEMISING WALL

) 5 15 FT.



© 2020 Space Database Inc. All Rights Reserved



## PROJECT NAME

ROCKYVIEW PROFESSIONAL CENTRE

1011 GLENMORE TRAIL SW CALGARY ALBERTA DRAWING NAME

SUITE 420 1,200 S.F.

AS PER ANSI / BOMA Z65.1 1996

SCALE AS NOTED DATE

FEBRUARY 18 2020

DRAWING NO. M420