

FLOOR PLAN

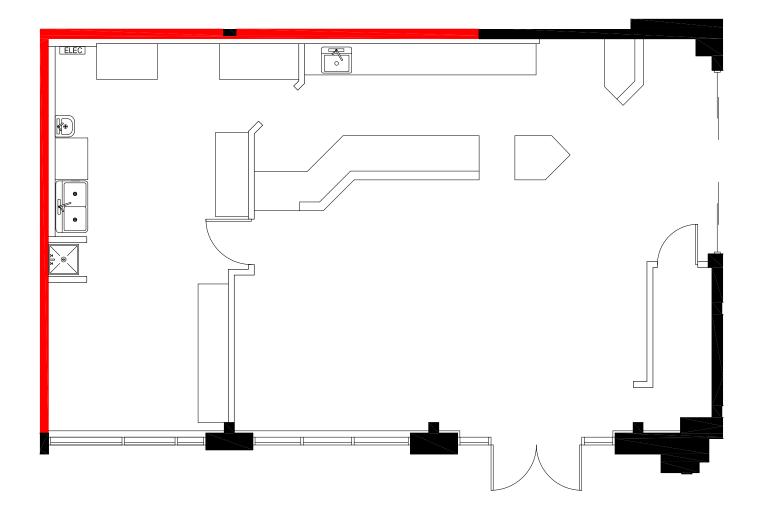

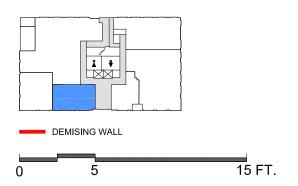



APPROXIMATE NORTH
© 2023 Space Database Inc. All Rights Reserved



PROJECT NAME
STURGEON
MEDICAL CENTRE

625 ST. ALBERT TRAIL ST. ALBERT, AB DRAWING NAME SUITE 104 1,356 S.F.

AS PER ANSI/BOMA Z65.1 1996

SCALE AS NOTED DATE

10 2023

DRAWING NO. M104