

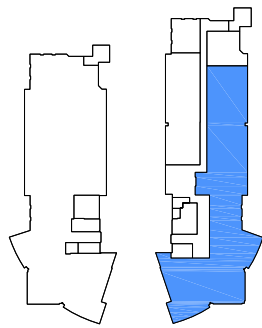


FLOOR PLAN

 

 DEMISING WALL

0 10 50 FT.

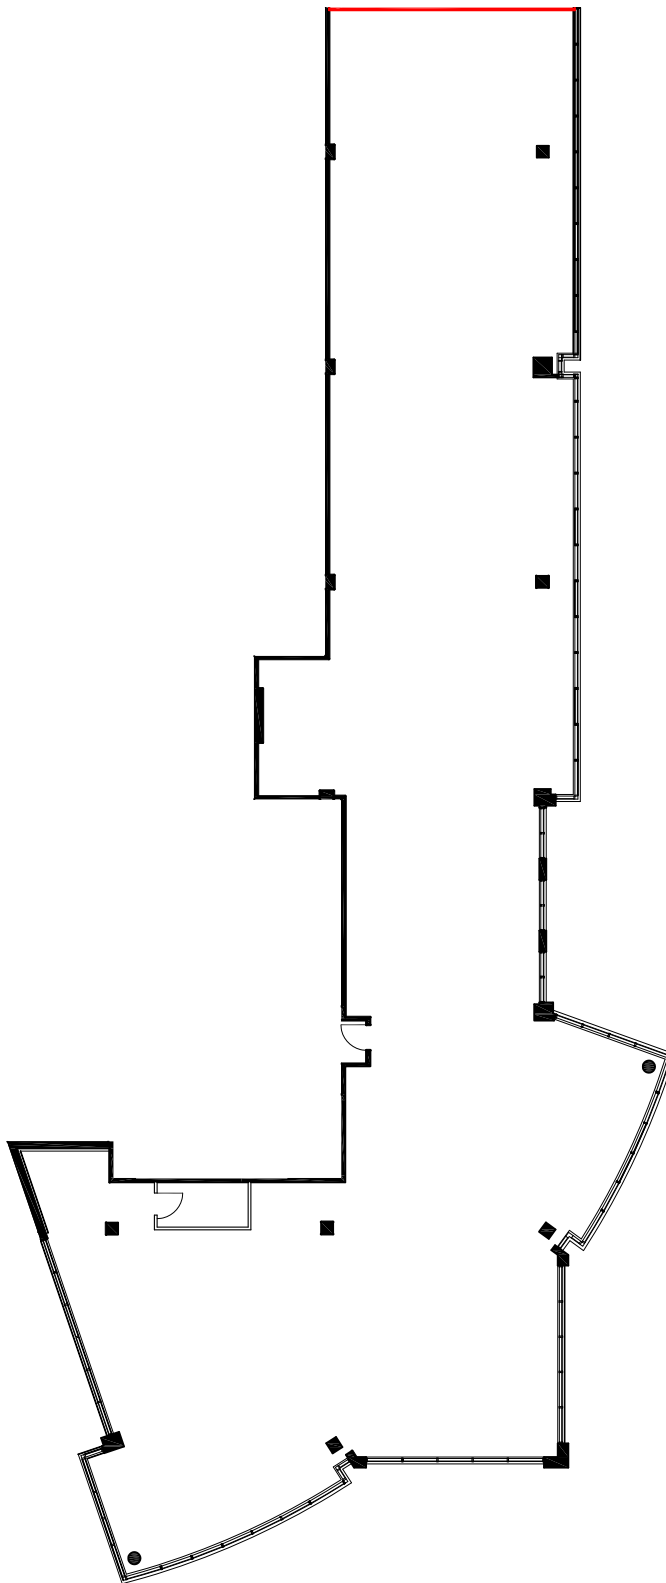

APPROXIMATE NORTH
© 2022 Space Database Inc. All Rights Reserved



PROJECT NAME
CAMBRIAN CENTRE

1000 & 2000 VETERANS PL, NW
CALGARY, ALBERTA

DRAWING NAME
SUITE 210
11,400 SF
AS PER ANSI/BOMA Z65.1 1996

SCALE
AS NOTED

DATE			
JULY	05	2022	

DRAWING NO.
M210