

## FLOOR PLAN

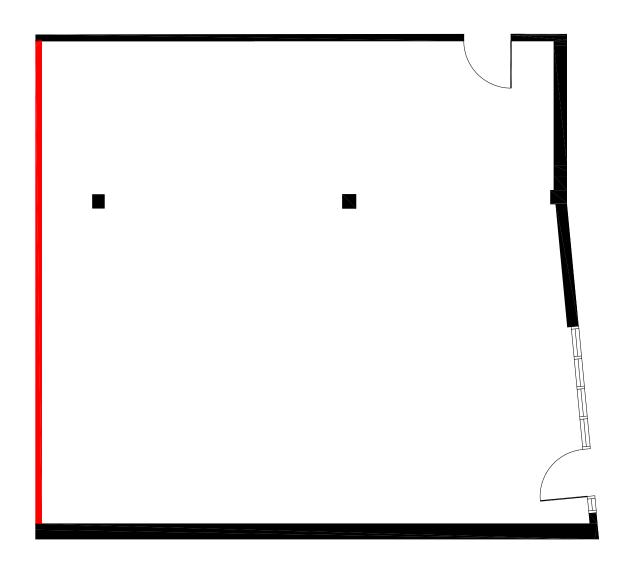

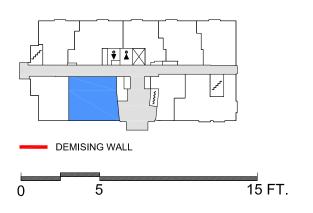



APPROXIMATE NORTH © 2024 Space Database Inc. All Rights Reserved

PROJECT NAME

**ONE MEDICAL PLACE** 

20 WYNFORD DRIVE TORONTO, ONTARIO

DRAWING NAME SUITE 103 1,258 SF.

AS PER ANSI/BOMA Z65.1 1996

SCALE AS NOTED

DECEMBER

DATE

04 2024

DRAWING NO. M103