

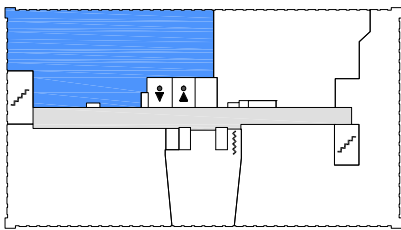


FLOOR PLAN

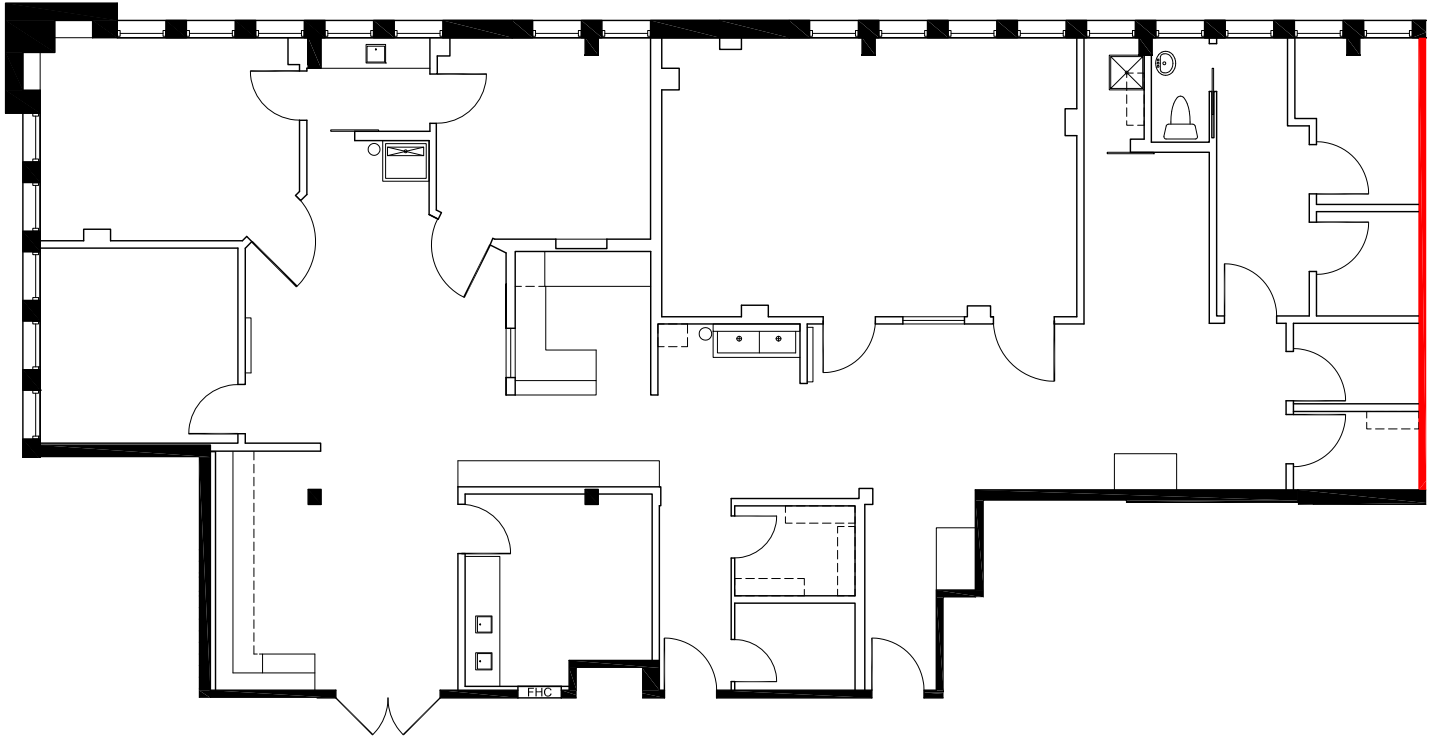

— DEMISING WALL

 

APPROXIMATE NORTH
© 2024 Space Database Inc. All Rights Reserved



PROJECT NAME
ONE MEDICAL PLACE

20 WYNFORD DRIVE
TORONTO, ONTARIO

DRAWING NAME
SUITE 201A
3,130 SF.
AS PER ANSI/BOMA Z65.1 1996

SCALE
AS NOTED

DATE			
NOVEMBER	4	2024	

DRAWING NO.
M201A