

FLOOR PLAN

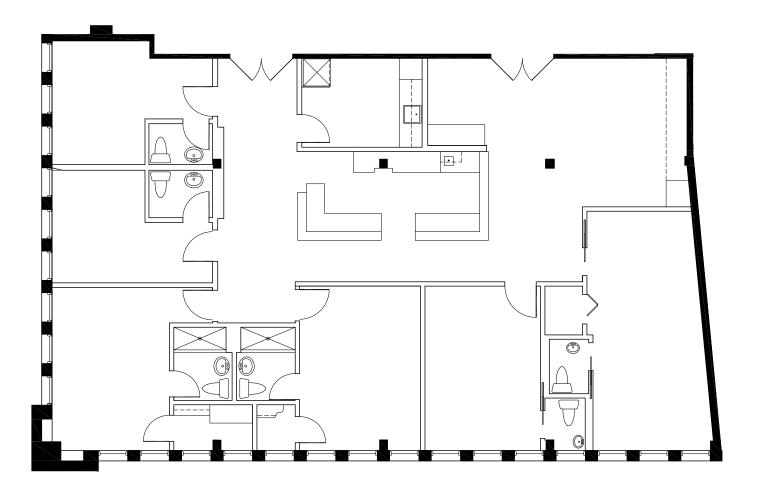

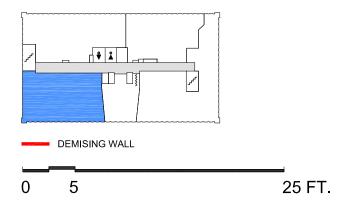



APPROXIMATE NORTH
© 2024 Space Database Inc. All Rights Reserved

northwest	PROJECT NAME ONE MEDICAL PLACE 20 WYNFORD DRIVE TORONTO, ONTARIO			DRAWING NAME SUITE 201B 2,895 SF. AS PER ANSI/BOMA Z65.1 1996
SCALE AS NOTED	DATE NOVEMBER 4 2024		drawing no. M201B	