

FLOOR PLAN

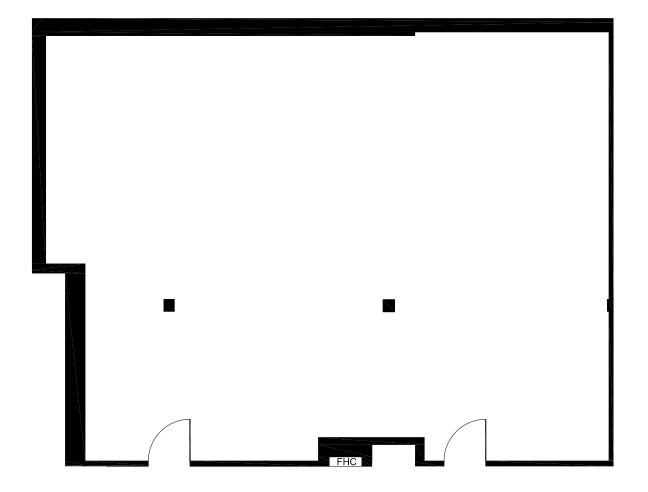

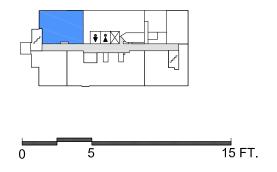



APPROXIMATE NORTH © 2024 Space Database Inc. All Rights Reserved

northwest

PROJECT NAME

ONE MEDICAL PLACE

20 WYNFORD DRIVE TORONTO, ONTARIO

DRAWING NAME

SUITE B1 1,489 SF.

AS PER ANSI/BOMA Z65.1 1996

SCALE AS NOTED DATE

DECEMBER

2024

04

DRAWING NO. MB1