

FLOOR PLAN

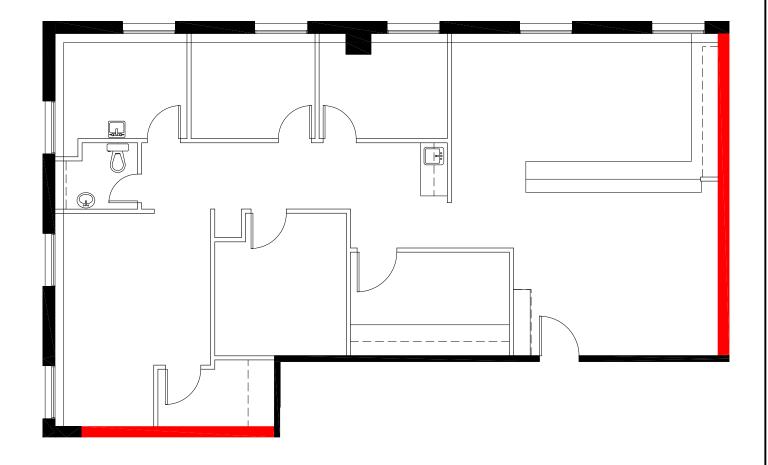

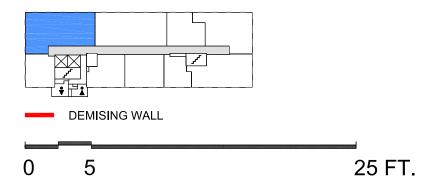



APPROXIMATE NORTH © 2023 Space Database Inc. All Rights Reserved

northwest

PROJECT NAME DAVISVILLE MEDICAL DENTAL CENTRE

1849 YONGE STREET TORONTO, ONTARIO DRAWING NAME SUITE 202 1,663 SF

AS PER ANSI/BOMA Z65.1 1996

SCALE AS NOTED DATE

NOVEMBER

01

2023

DRAWING NO. M202