

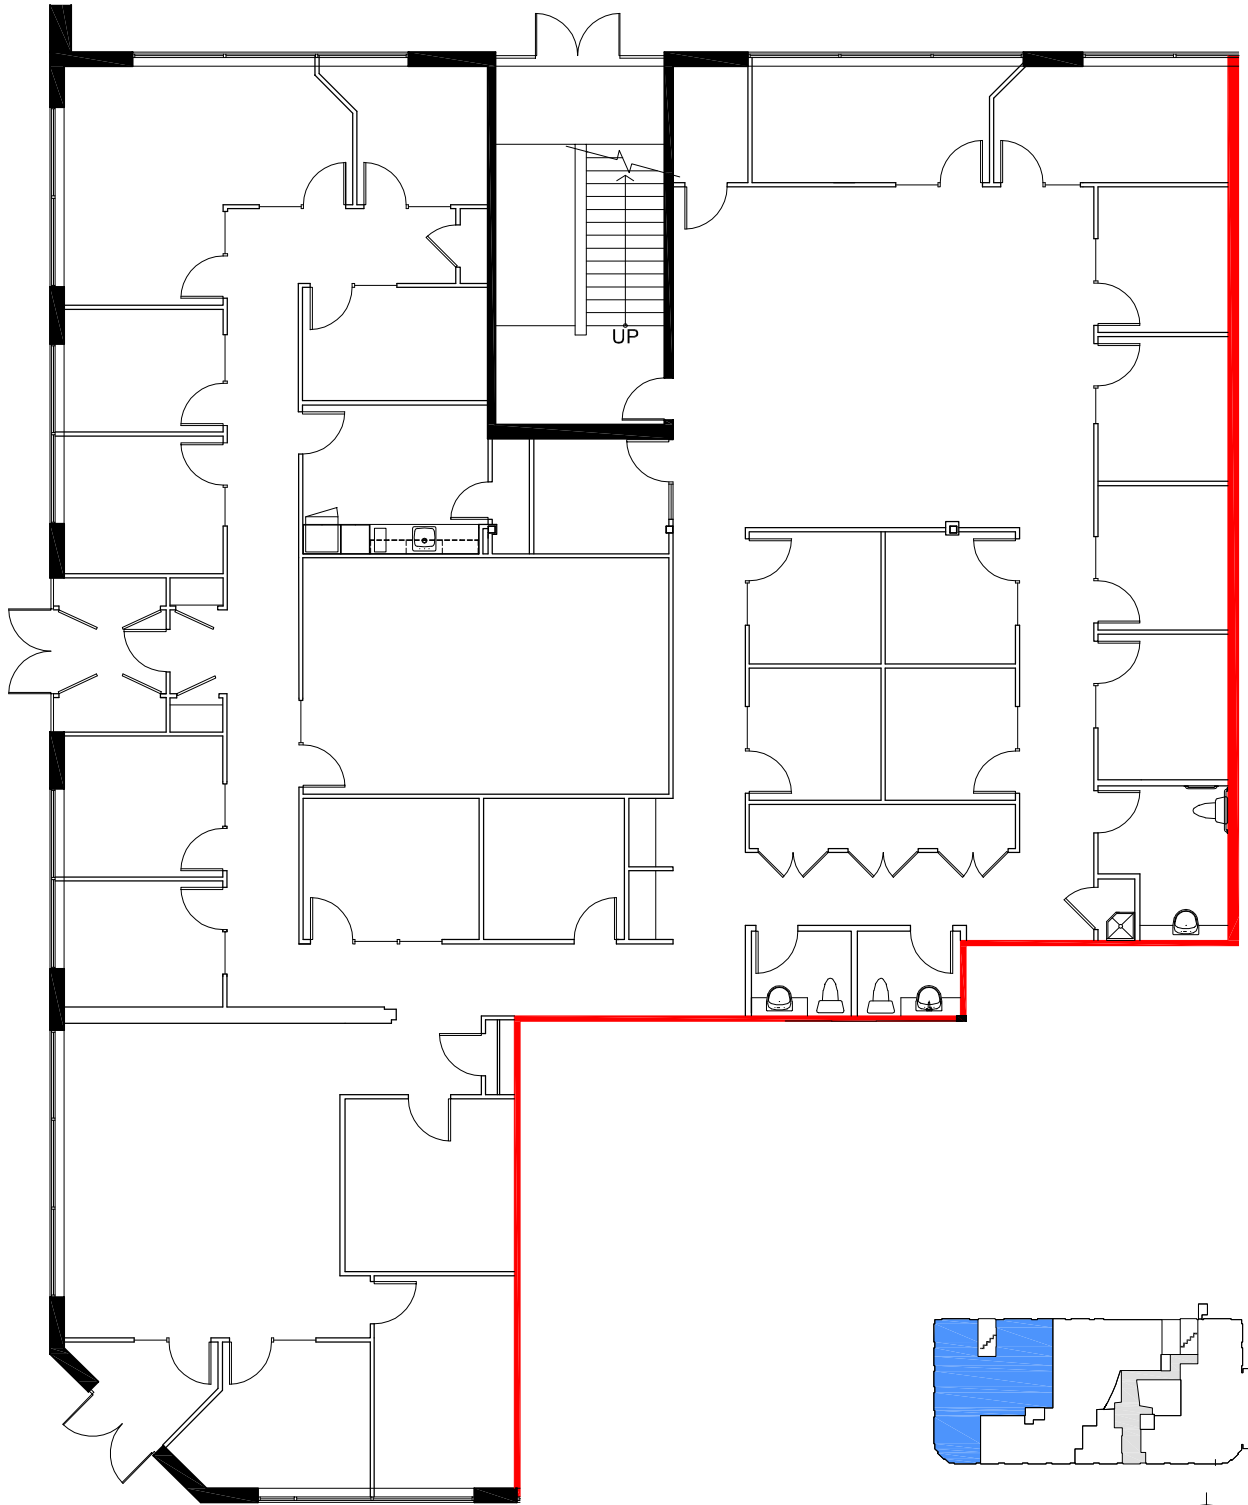
 


# FLOOR PLAN

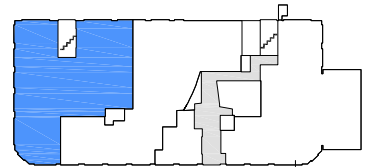

— DEMISING WALL

 

APPROXIMATE NORTH  
© 2025 Space Database Inc. All Rights Reserved



PROJECT NAME  
**950 montée des Pionniers  
Terrebonne, Québec**

DRAWING NAME  
SUITE 130  
6,879 SF  
AS PER ANSI/BOMA Z65.1 1996

SPACE PLAN

SCALE  
AS NOTED

DATE			
FEBRUARY	18	2025	

DRAWING NO.  
M-130