

## **FLOOR PLAN**

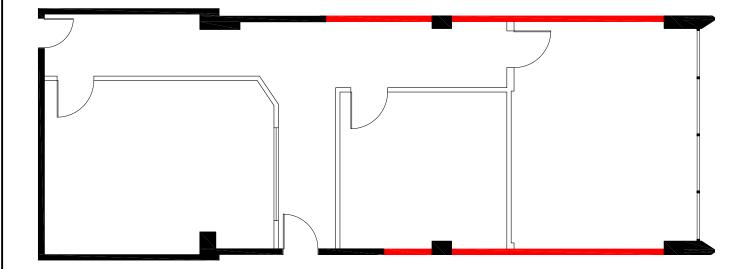

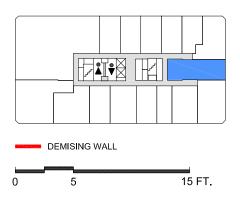



APPROXIMATE NORTH © 2025 Space Database Inc. All Rights Reserved

northwest	PROJECT NAME  FAIRVIEW  HEALTH CENTRE  5 FAIRVIEW MALL DRIVE  NORTH YORK, ONTARIO			DRAWING NAME SUITE 416 1,402 S.F. AS PER ANSI/BOMA Z65.1 1996
SCALE AS NOTED	DATE 03 2025		DRAWING NO. M416	