



FLOOR PLAN

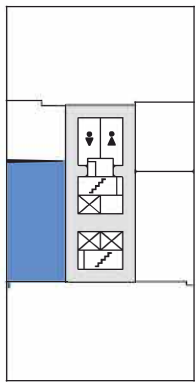

— DEMISING WALL

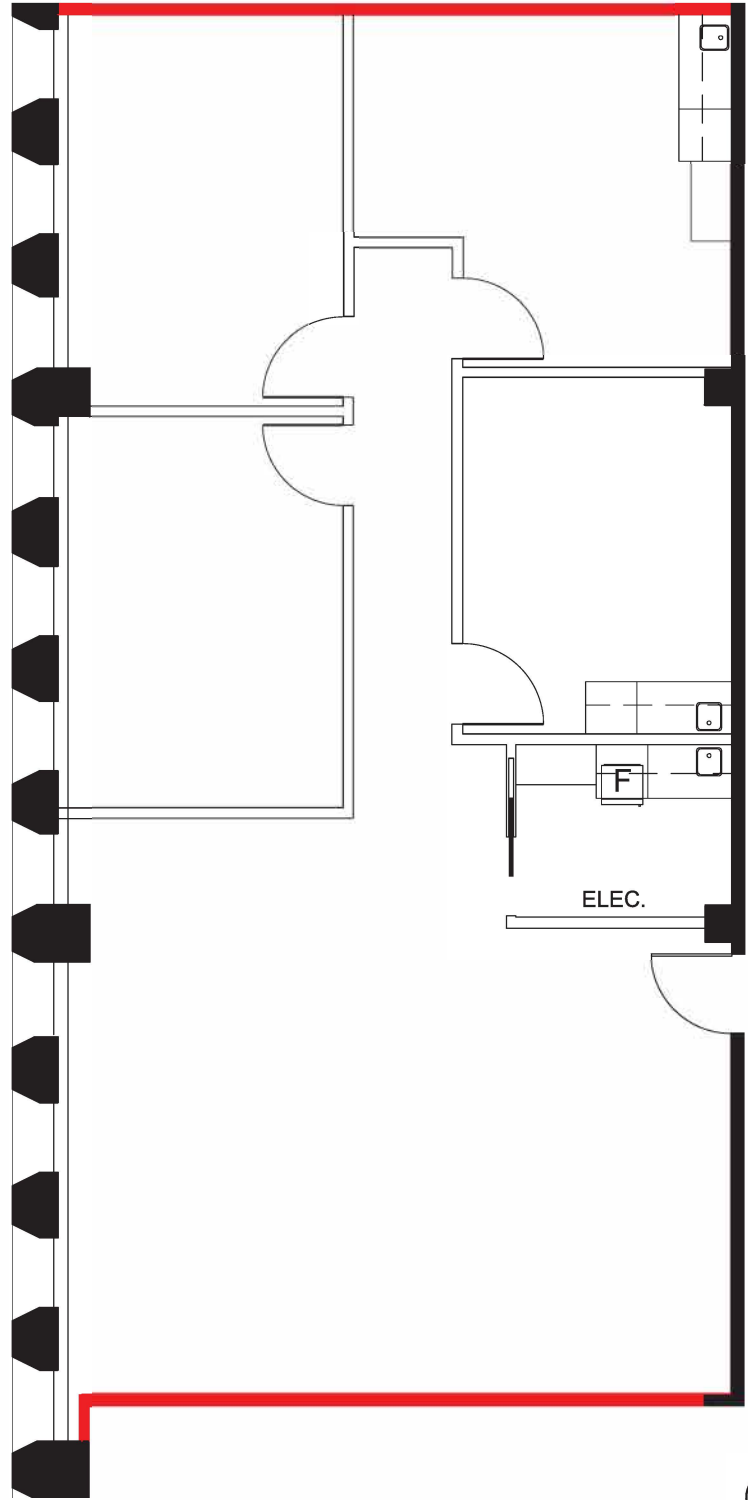

APPROXIMATE NORTH
© 2019 Space Database Inc. All Rights Reserved



PROJECT NAME
**QUEENSWAY
PROFESSIONAL CENTRE**
89 QUEENSWAY WEST
MISSISSAUGA, ONTARIO

DRAWING NAME
SUITE 520
1,543 SF.
AS PER ANSI/BOMA Z65.1 1996

SCALE
AS NOTED

DATE
NOVEMBER 08 2019

DRAWING NO.
M520