

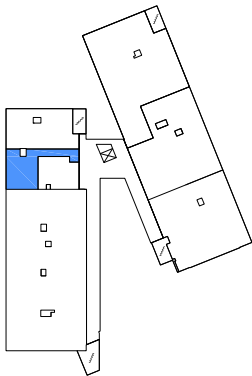



FLOOR PLAN

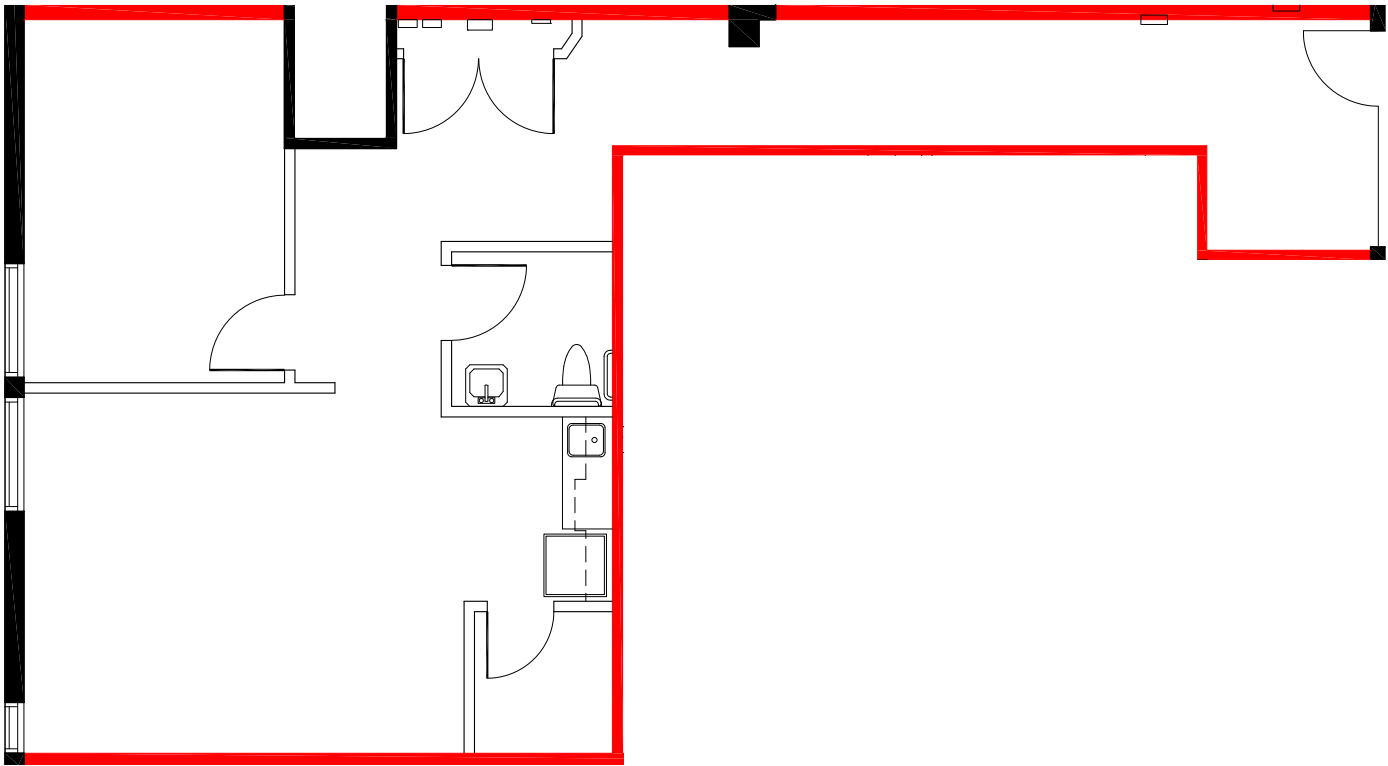

DEMISING WALL

 

APPROXIMATE NORTH
© 2024 Space Database Inc. All Rights Reserved

	PROJECT NAME QUEEN STREET PLACE			DRAWING NAME SUITE 208 1,056 S.F. AS PER ANSI/BOMA Z65.1 1996	
	505 QUEEN ST SPRUCE GROVE, AB			DRAWING NO. M208	
SCALE AS NOTED	DATE				
	OCTOBER	10	2024		