

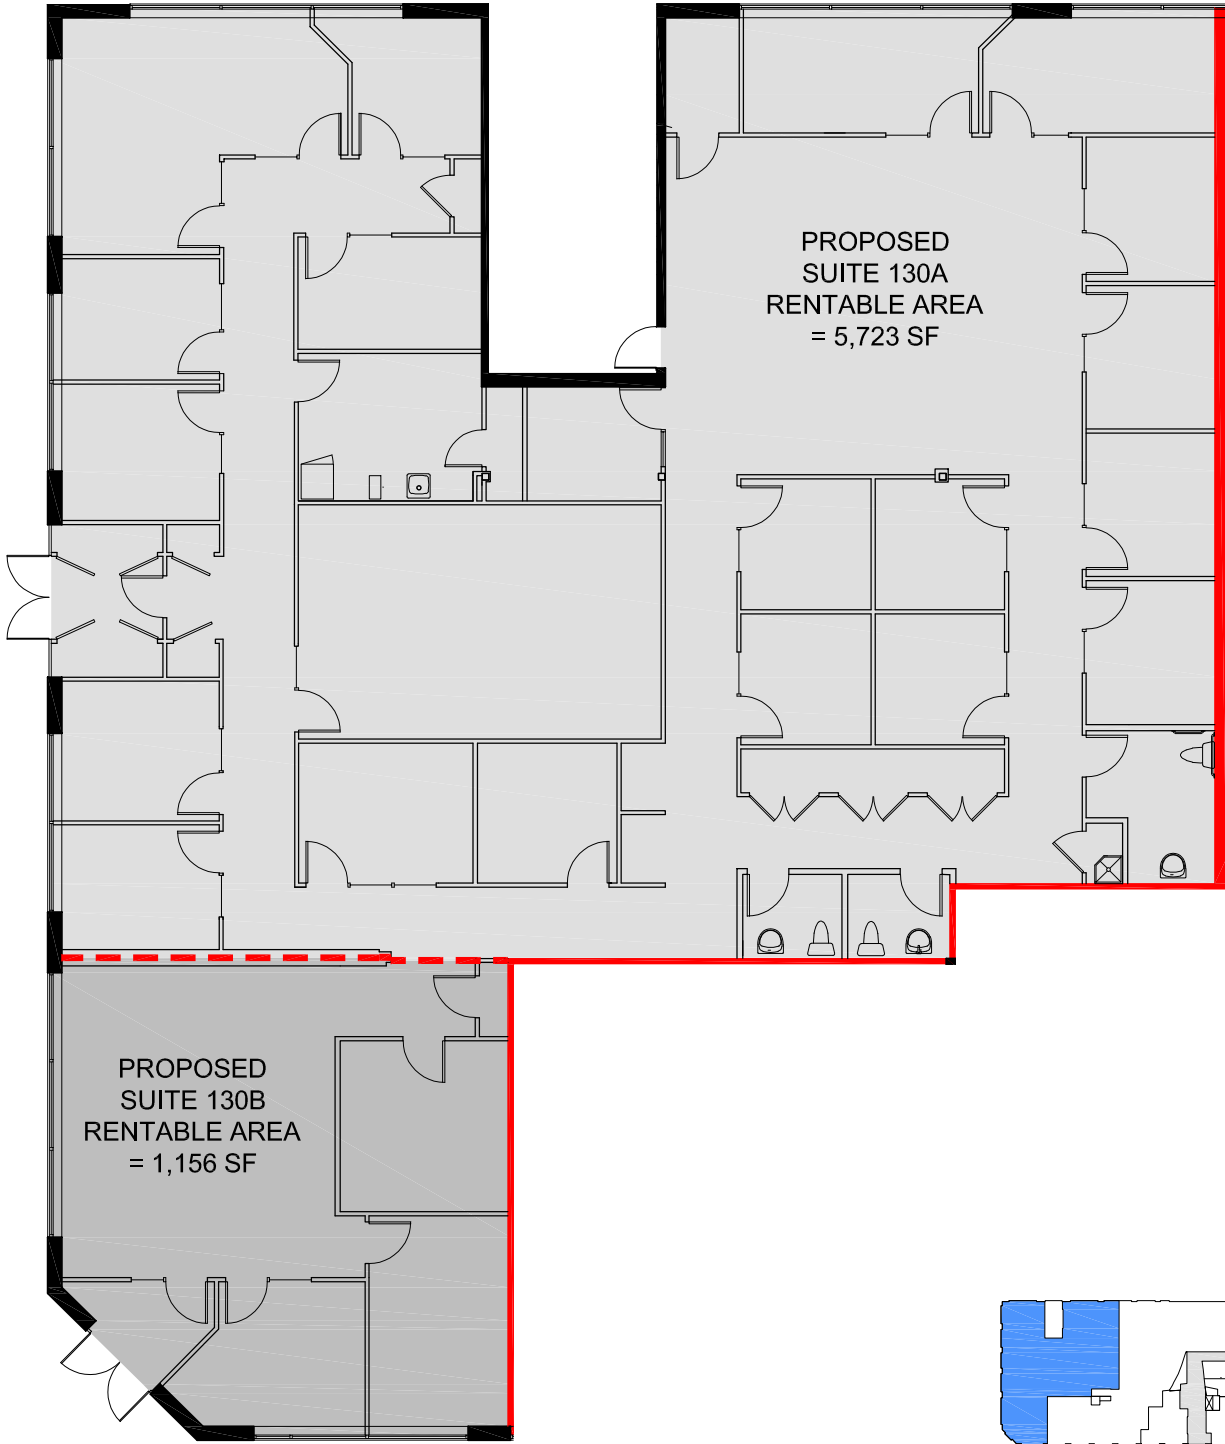
 


FLOOR PLAN

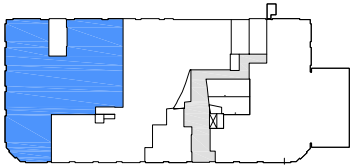

AREA INFORMATION NOTED IS ONLY PRELIMINARY
SITE SURVEY IS REQUIRED TO PROVIDE THE ACTUAL RENTABLE AREA

--- PROPOSED DEMISING WALL

 

APPROXIMATE NORTH
© 2025 Space Database Inc. All Rights Reserved



PROJECT NAME
**950 montée des Pionniers
Terrebonne, Québec**

SPACE PLAN

DRAWING NAME
SUITE 130 - AREA STUDY
6,879 SF
AS PER ANSI/BOMA Z65.1 1996

SCALE
AS NOTED

DATE
JUNE 09 2025

DRAWING NO.
AS-130