

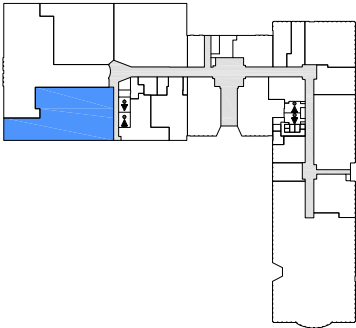


FLOOR PLAN

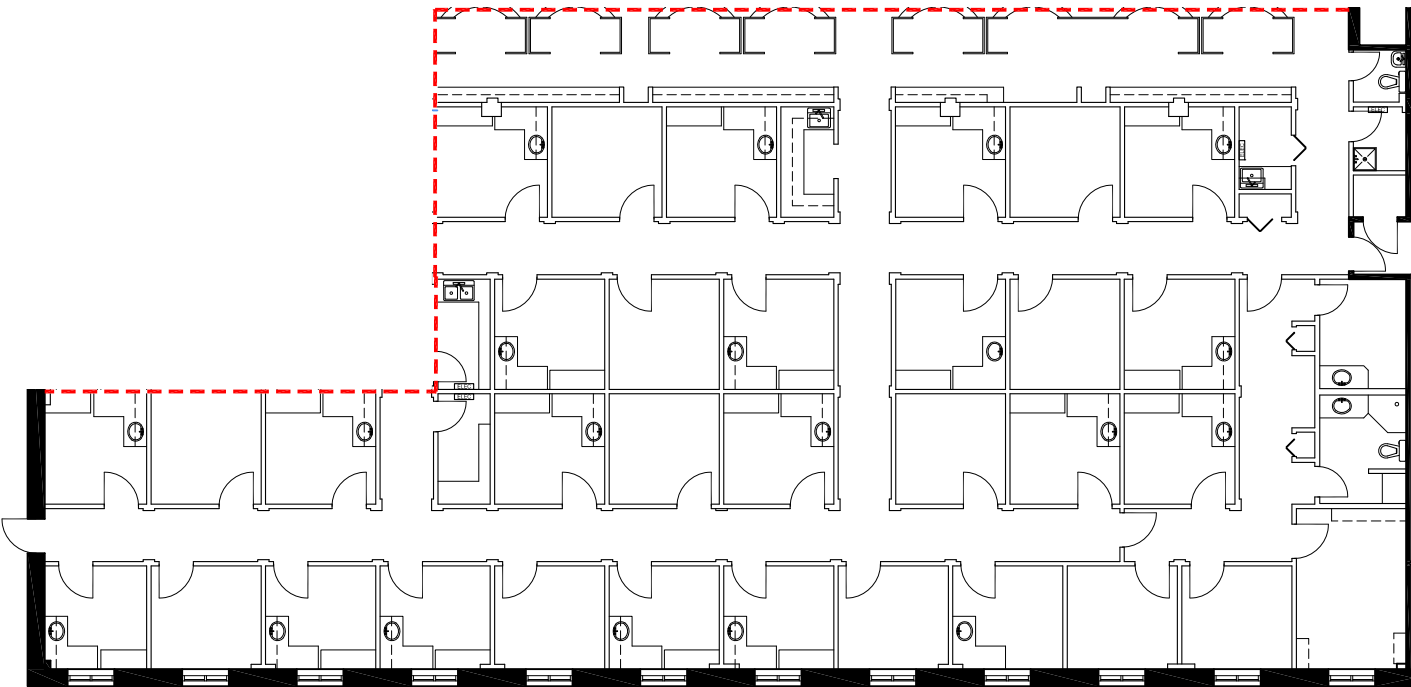

AREA INFORMATION NOTED IS ONLY PRELIMINARY  
SITE SURVEY IS REQUIRED TO PROVIDE THE ACTUAL RENTABLE AREA  
- - - - - PROPOSED DEMISING WALL

 

APPROXIMATE NORTH  
© 2025 Space Database Inc. All Rights Reserved



PROJECT NAME  
**MIRA  
HEALTH CENTRE**  
11910-111th AVENUE  
EDMONTON, ALBERTA

DRAWING NAME  
**SUITE 110 - Proposed**  
6,534 SF  
AS PER ANSI/BOMA Z65.1 1996

SCALE  
AS NOTED

DATE		
JULY	16	2025

DRAWING NO.  
AS110