



FLOOR PLAN

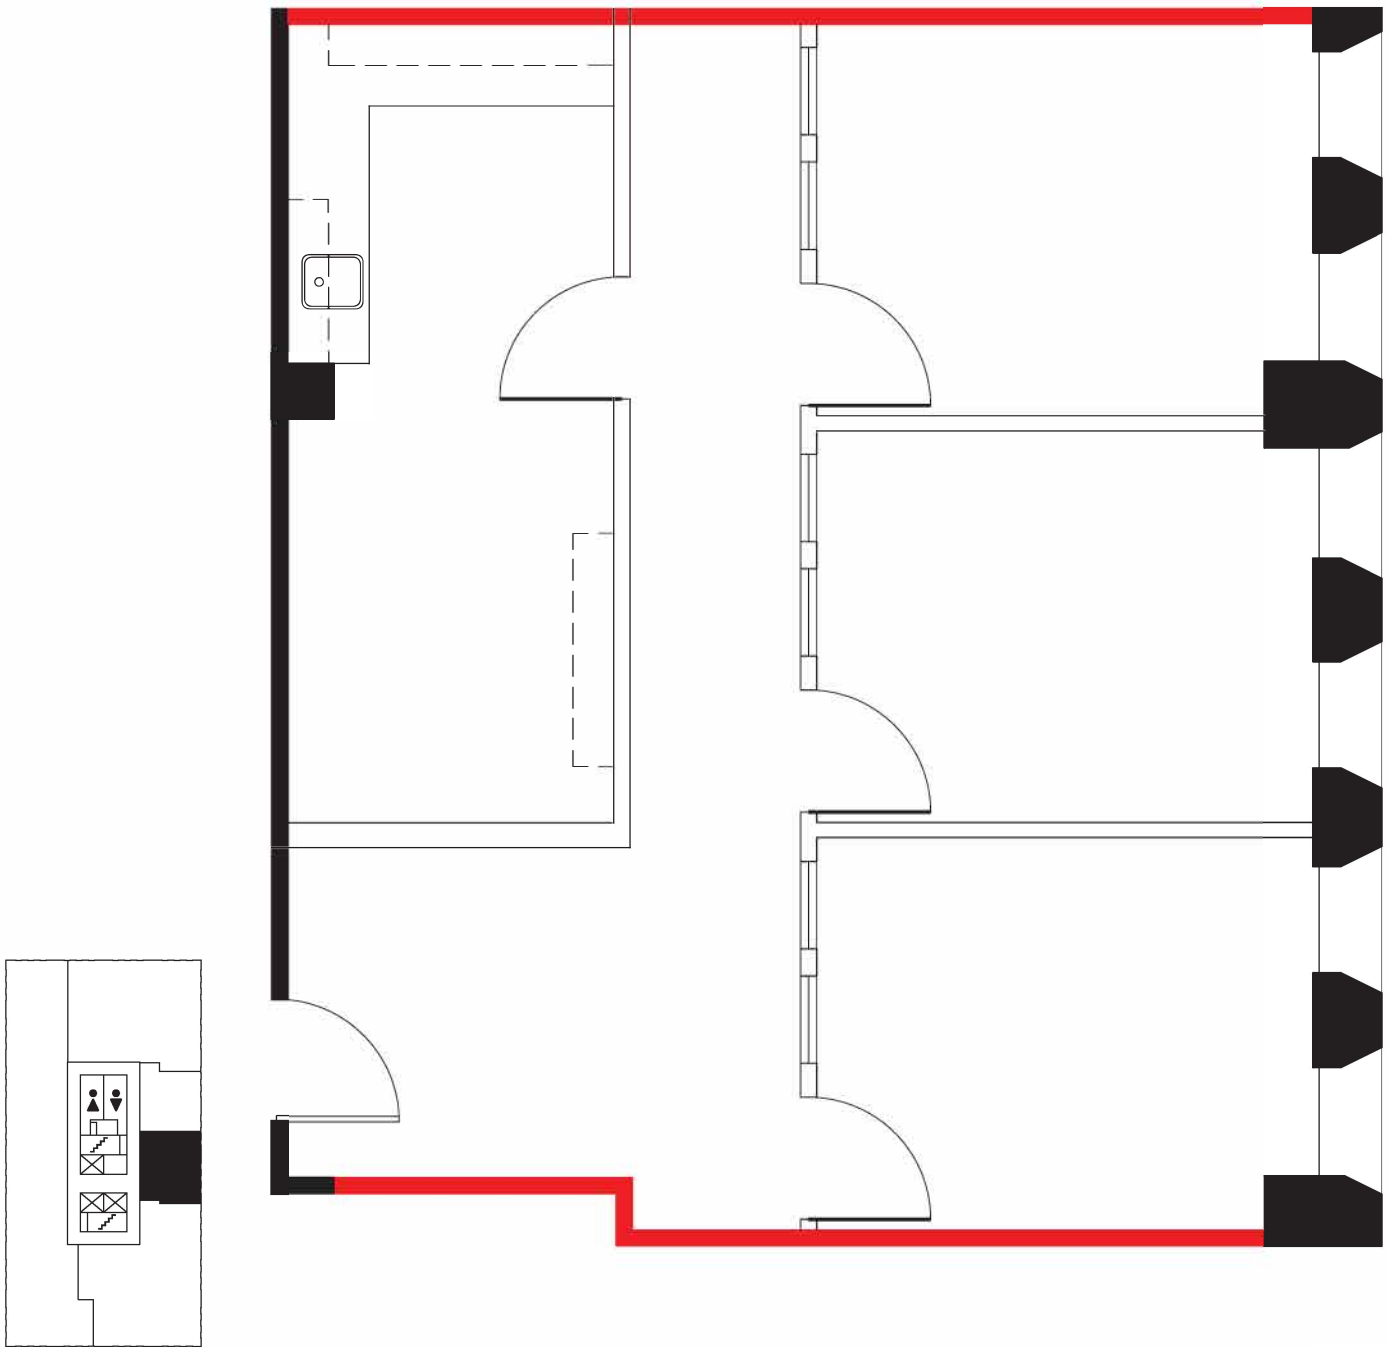

DEMISING WALL



APPROXIMATE NORTH  
© 2017 Space Database Inc. All Rights Reserved

	<p>PROJECT NAME <b>QUEENSWAY PROFESSIONAL CENTRE</b> 89 QUEENSWAY WEST MISSISSAUGA, ONTARIO</p>	<p>DRAWING NAME SUITE 604 879 S.F. AS PER ANSI/BOMA Z65.1 1996</p>
<p>SCALE AS NOTED</p>	<p>DATE JUNE 15 2017</p>	<p>DRAWING NO. M604</p>