




FLOOR PLAN

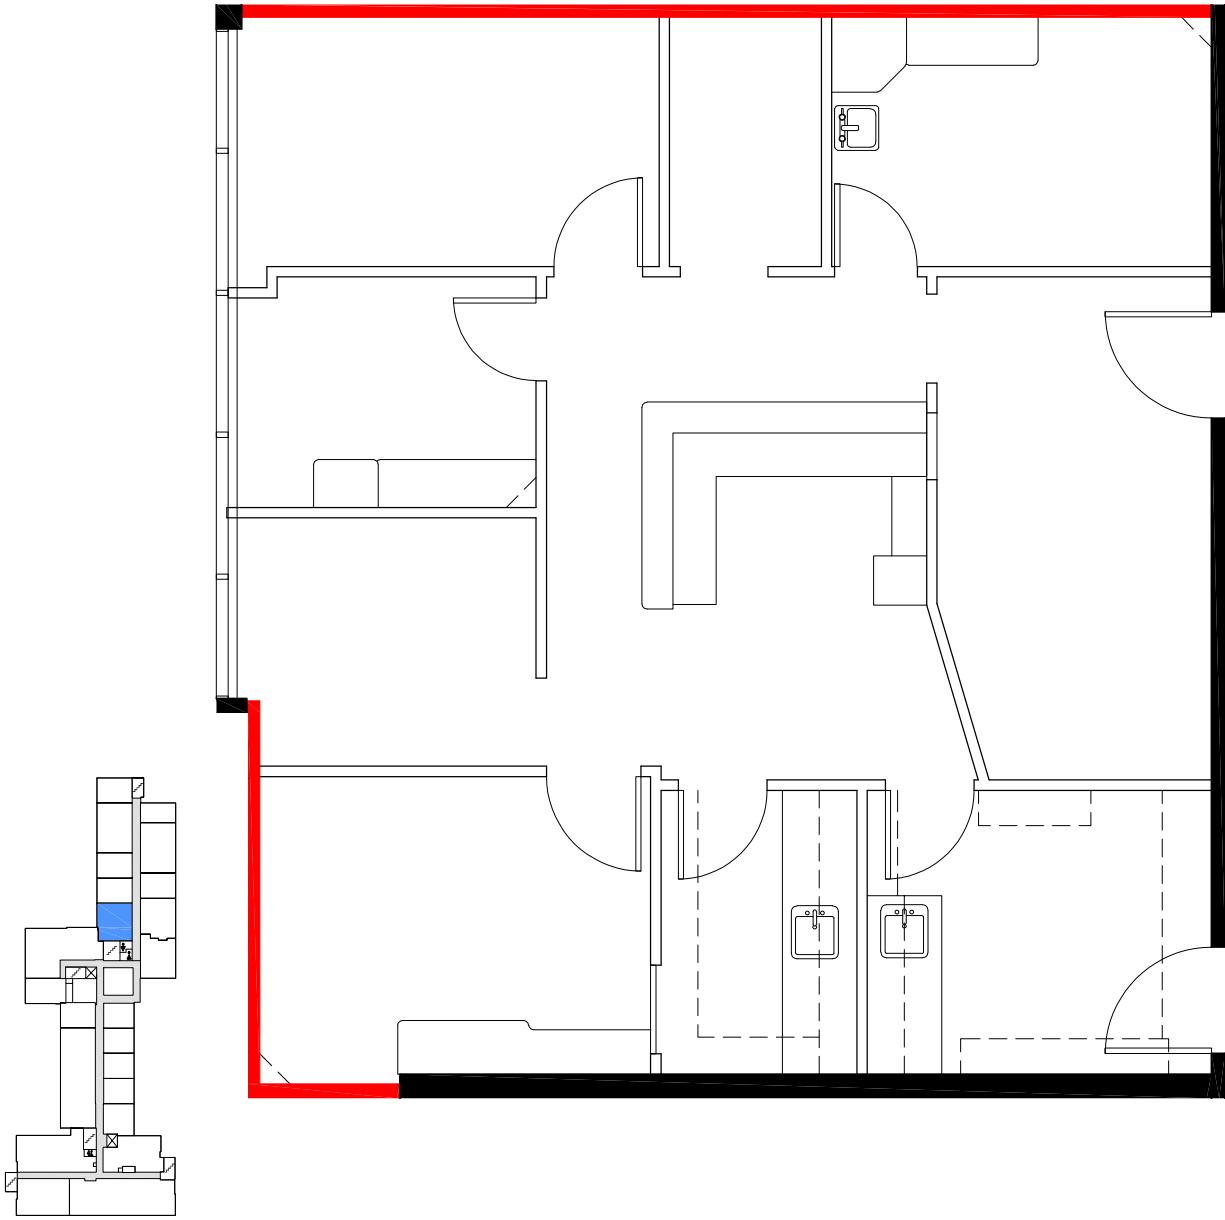

DEMISING WALL

 

APPROXIMATE NORTH
© 2025 Space Database Inc. All Rights Reserved

	PROJECT NAME NORTH YORK MEDICAL ARTS 1333 SHEPPARD AVE E TORONTO, ONTARIO			DRAWING NAME SUITE 320-321 1,024 SF AS PER ANSI/BOMA Z65.1 1996	
	SCALE AS NOTED			DRAWING NO. M320-321	
		DATE AUGUST 28 2025			