




FLOOR PLAN

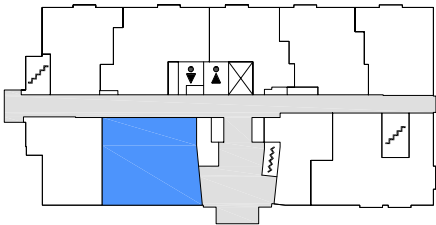

DEMISING WALL

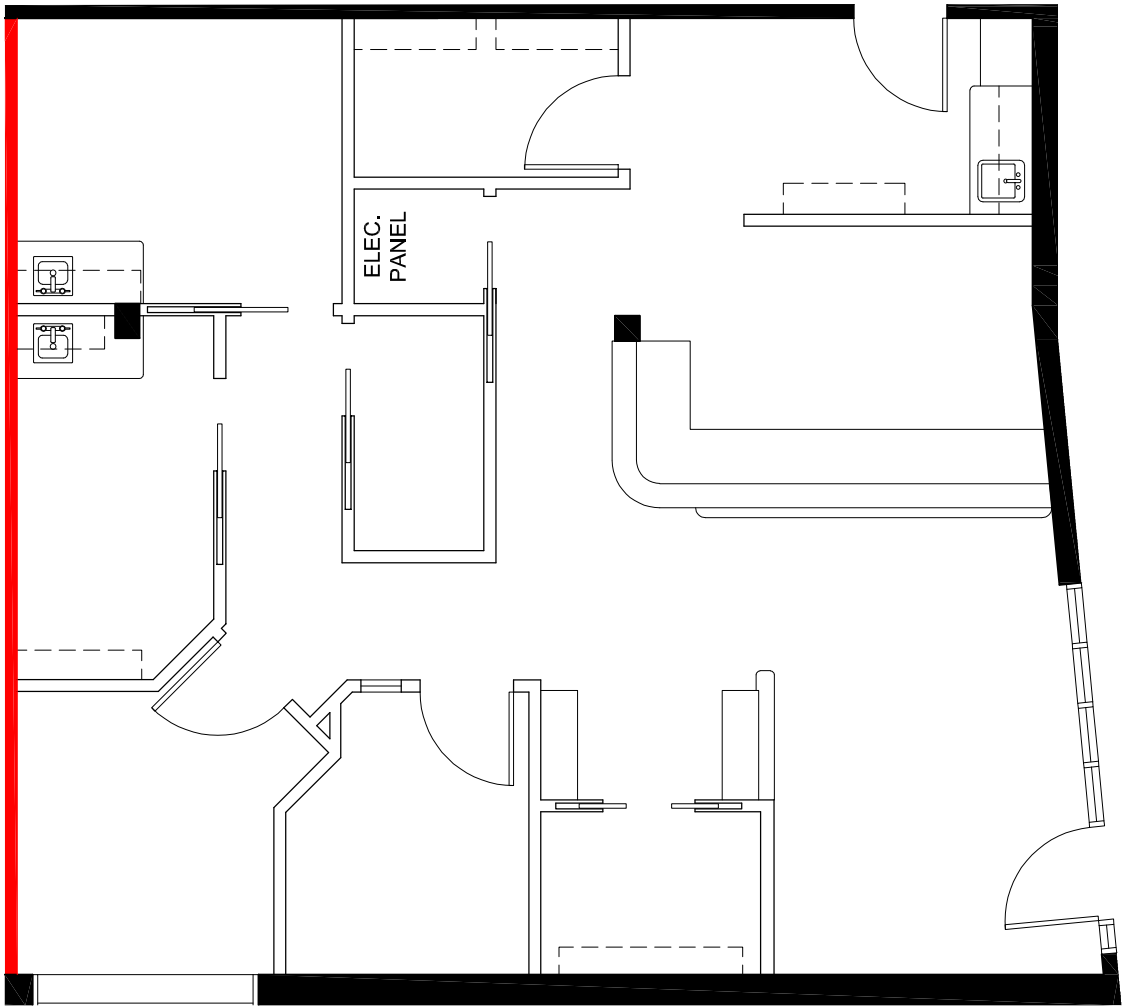

APPROXIMATE NORTH  
© 2025 Space Database Inc. All Rights Reserved

<div> northwest</div>	PROJECT NAME <b>ONE MEDICAL PLACE</b>			DRAWING NAME SUITE 103 1,258 SF.  AS PER ANSI/BOMA Z65.1 1996
	20 WYNFORD DRIVE TORONTO, ONTARIO			
SCALE AS NOTED	DATE			DRAWING NO. M103
	DECEMBER	06	2025	