

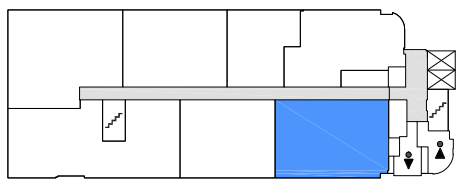


FLOOR PLAN

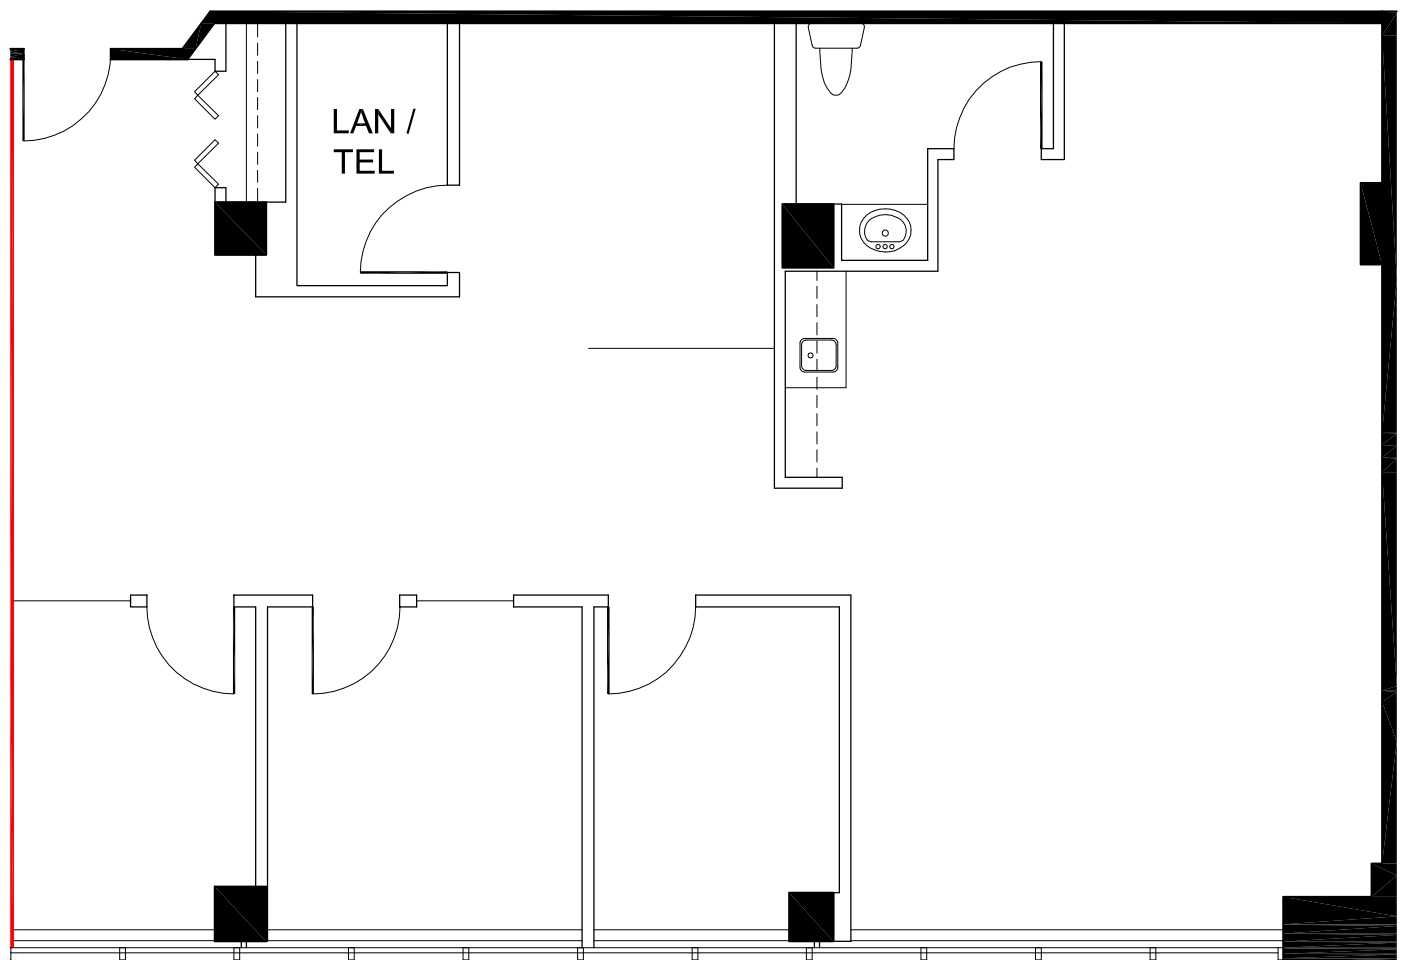

— DEMISING WALL

0 5 25 FT.

 

APPROXIMATE NORTH
© 2019 Space Database Inc. All Rights Reserved



PROJECT NAME
SUNRIDGE PROFESSIONAL CENTRE
2675 36 ST NE
CALGARY, ALBERTA

DRAWING NAME
BUILDING C SUITE 306
1,820 S.F.
AS PER ANSI/BOMA Z65.1 1996

SCALE
AS NOTED

DATE
MARCH 27 2019

DRAWING NO.
M306