


FLOOR PLAN

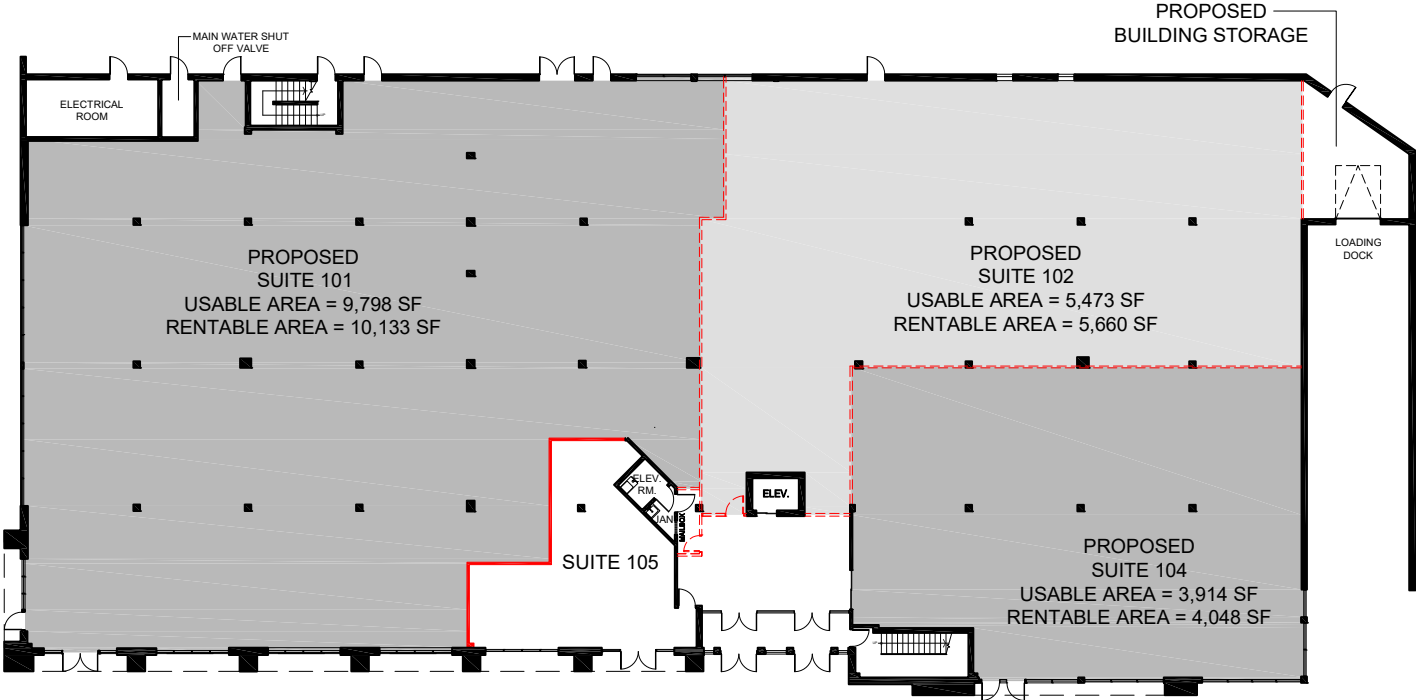

==== PROPOSED DEMISING & CORRIDOR WALLS
AREA INFORMATION NOTED IS ONLY PRELIMINARY
SITE SURVEY IS REQUIRED TO PROVIDE THE ACTUAL RENTABLE AREA
—— DEMISING WALL

0 10 50 FT.



APPROXIMATE NORTH
© 2025 Space Database Inc. All Rights Reserved



PROJECT NAME
Polyclinique Val-Bélair

1147 boulevard Pie Xi Nord
Québec, Québec

DRAWING NAME
**GROUND FLOOR
AREA STUDY**

SCALE
AS NOTED

DATE
AUGUST 12 2025

DRAWING NO.
AS-01