




FLOOR PLAN

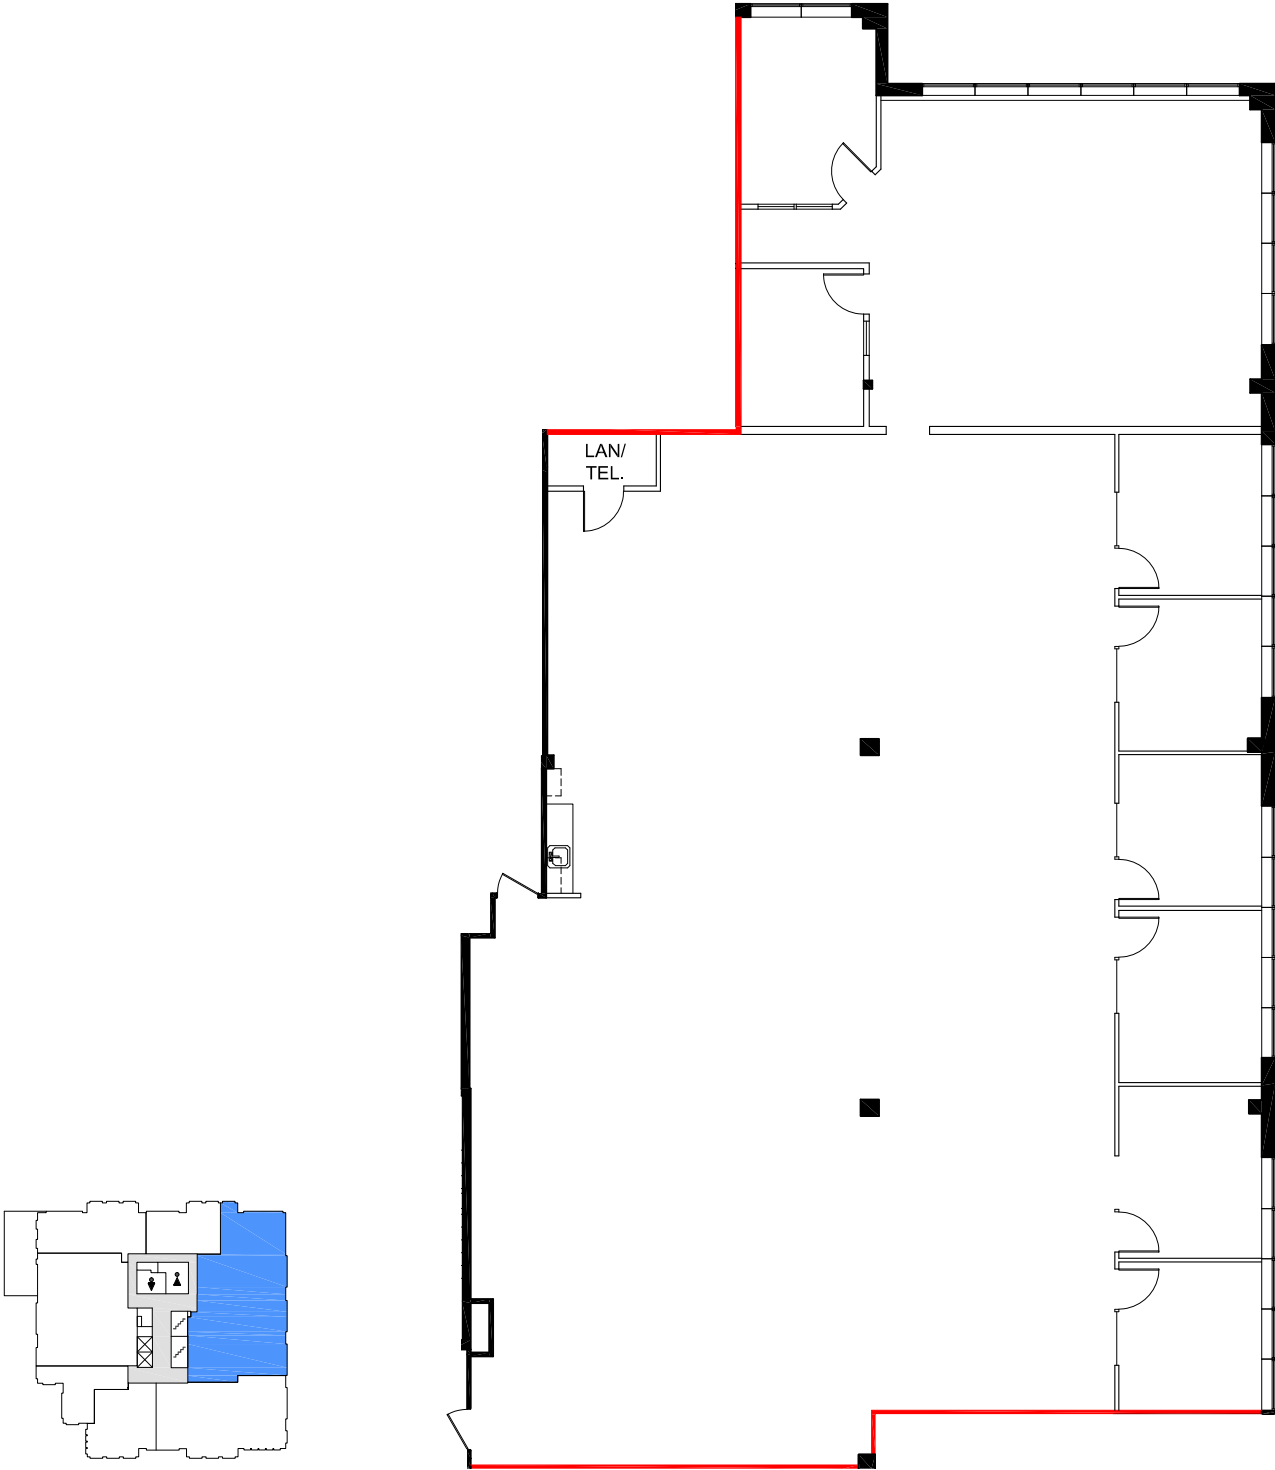

DEMISING WALL

 

APPROXIMATE NORTH  
© 2023 Space Database Inc. All Rights Reserved

	PROJECT NAME <b>40 SUNPARK PLAZA</b>			DRAWING NAME SUITE 309 6,749 SF. AS PER ANSI/BOMA Z65.1 1996
	40 SUNPARK PLAZA SE CALGARY, ALBERTA			
SCALE AS NOTED	DATE			DRAWING NO. M309
	OCTOBER	24	2023	