

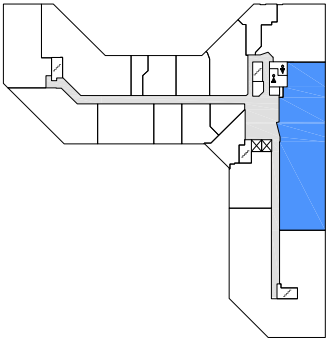


FLOOR PLAN

 

DEMISING WALL

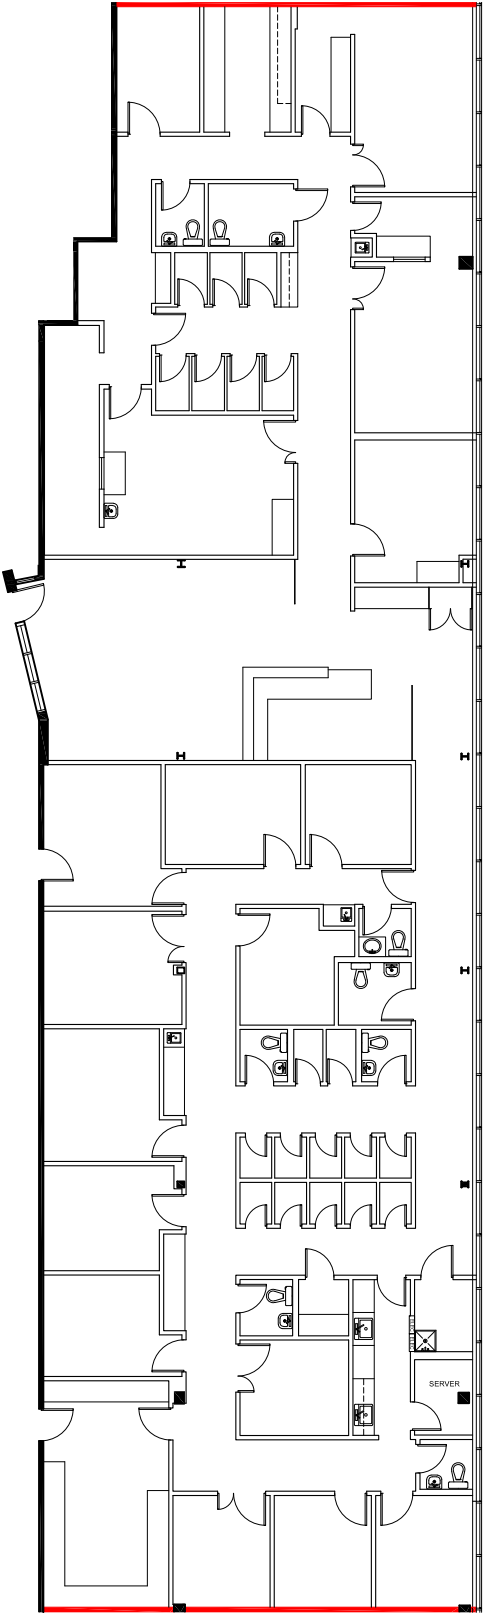

APPROXIMATE NORTH
© 2025 Space Database Inc. All Rights Reserved



PROJECT NAME
TAWA CENTRE

3017 66 ST NW
EDMONTON, AB

DRAWING NAME
SUITE 201
7,144 SQ.FT.
AS PER ANSI/BOMA Z65.1 1996

SCALE
AS NOTED

DATE			
FEBRUARY	21	2025	

DRAWING NO.
M201