


FLOOR PLAN

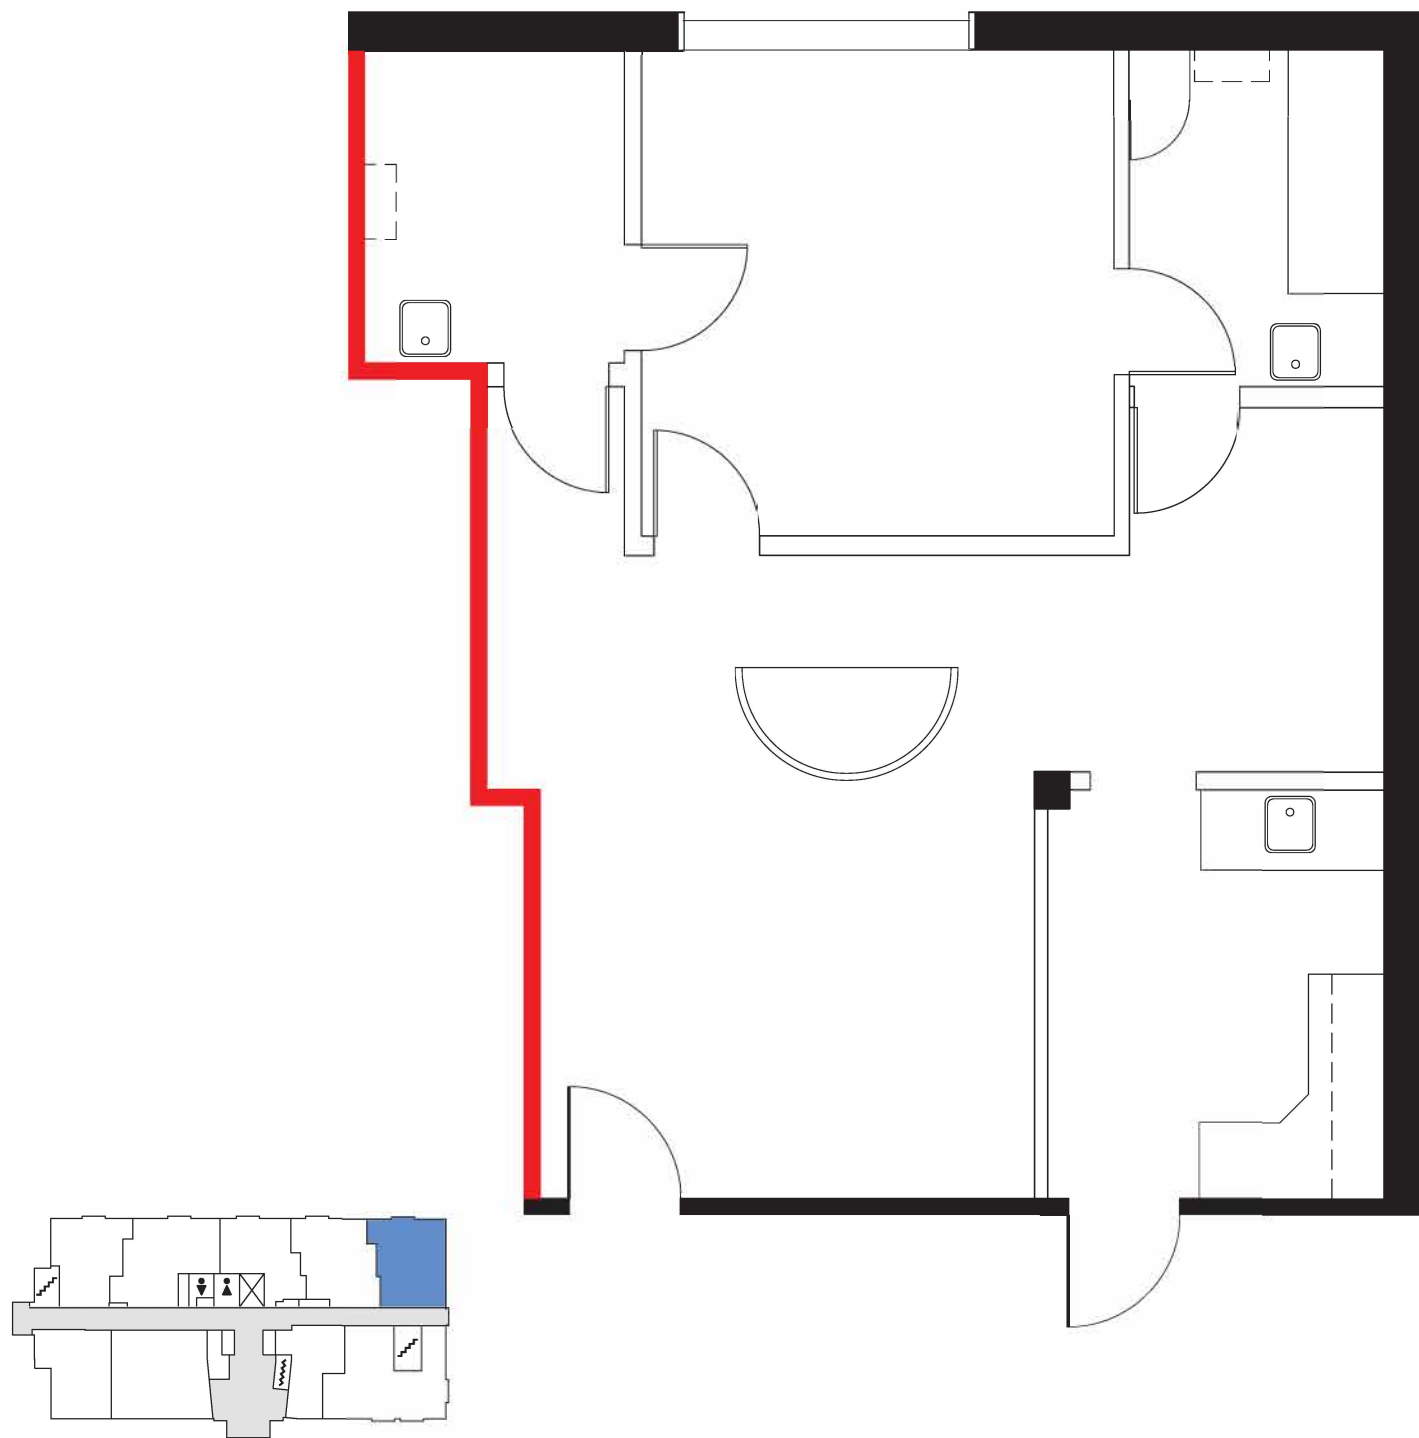

— DEMISING WALL

0 5 15 FT.



APPROXIMATE NORTH
© 2019 Space Database Inc. All Rights Reserved



PROJECT NAME
ONE MEDICAL PLACE

20 WYNFORD DRIVE
TORONTO, ONTARIO

DRAWING NAME
SUITE 109
930 SF.
AS PER ANSI/BOMA Z65.1 1996

SCALE
AS NOTED

DATE		
JANUARY	11	2019

DRAWING NO.
M109