



FLOOR PLAN



PROPORTIONATELY SPLIT - 206/207
DEMISING WALL

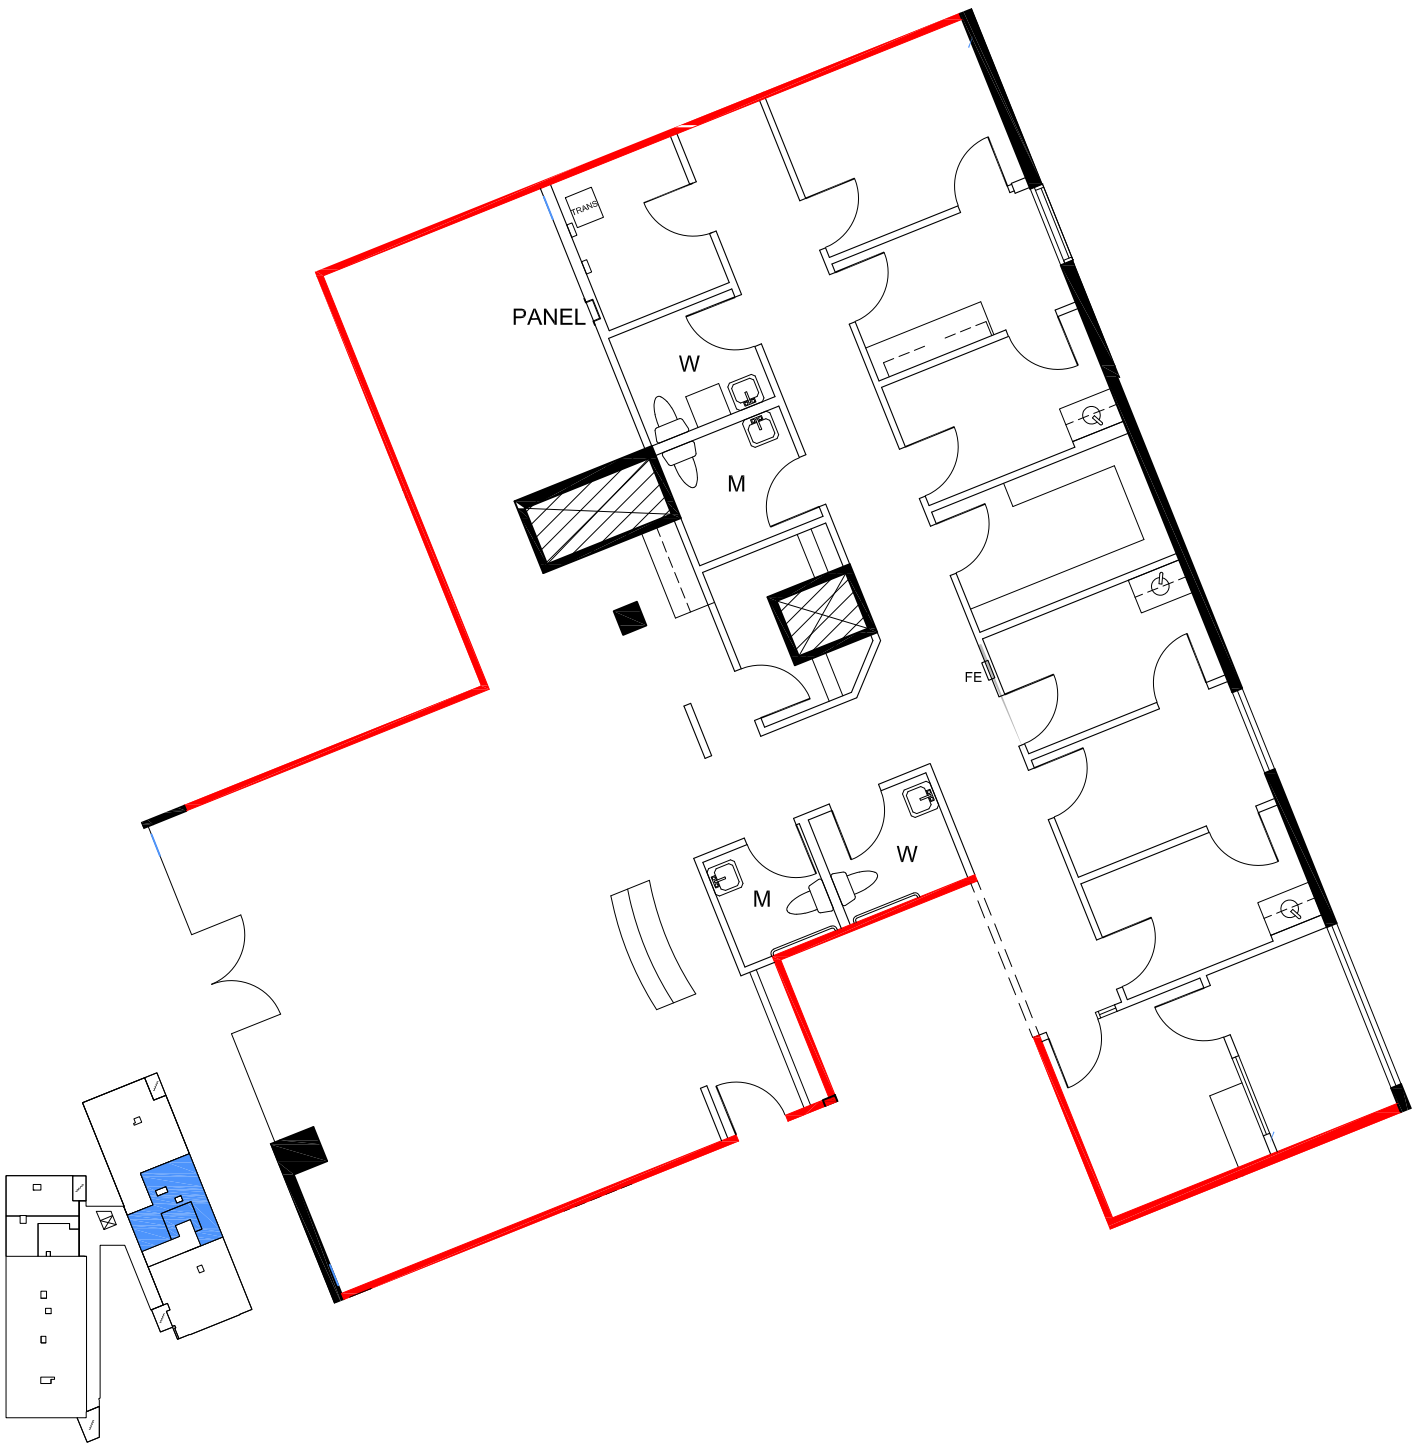

Note: Drawings dimensions are approximate and for illustrative purposes only. The Landlord and Space Database Inc. make no representation as to the accuracy and/or completeness of this information.

 

APPROXIMATE NORTH
© 2025 Space Database Inc. All Rights Reserved

	PROJECT NAME QUEEN STREET PLACE			DRAWING NAME SUITE 206 3,217 S.F. AS PER ANSI/BOMA Z65.1 1996
	505 QUEEN ST SPRUCE GROVE, AB			
SCALE AS NOTED	DATE			DRAWING NO. M206
	JUNE	24	2025	