


FLOOR PLAN

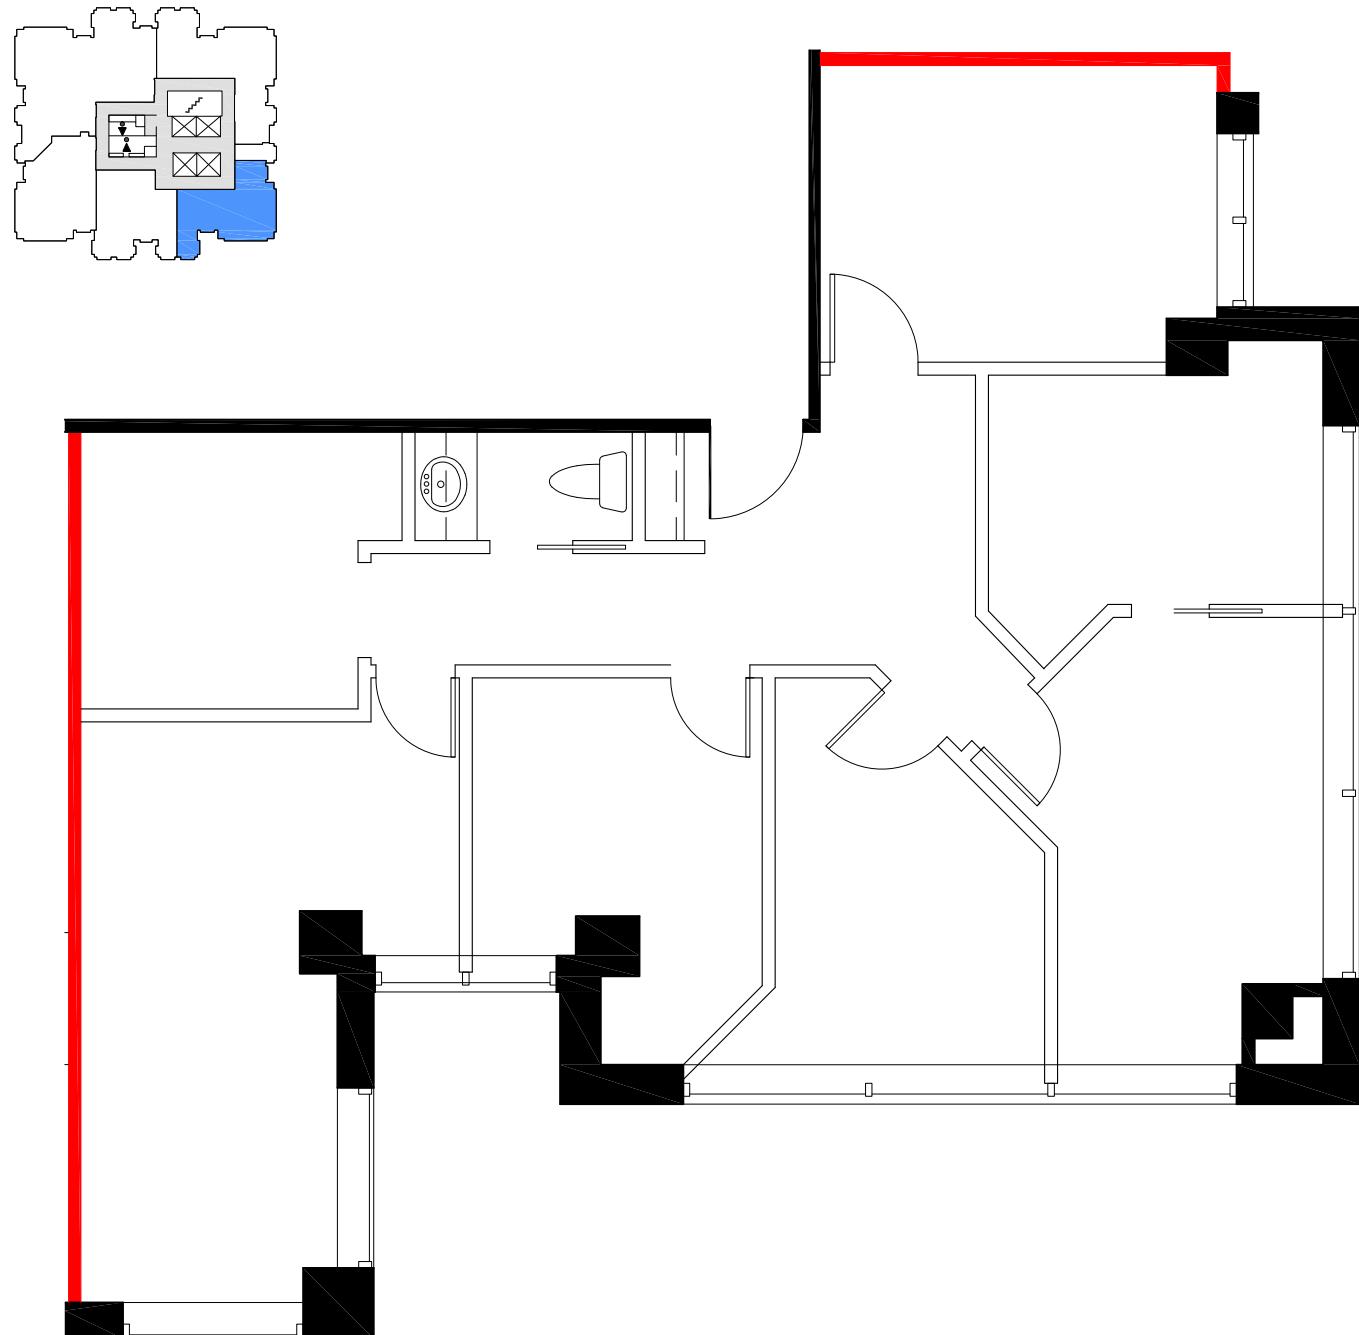

— DEMISING WALL

0 5 15 FT.



APPROXIMATE NORTH
© 2023 Space Database Inc. All Rights Reserved

 northwest	PROJECT NAME Le Carrefour médical 3030 boulevard le Carrefour Laval, Québec	DRAWING NAME SUITE 302 1,365 S.F. AS PER BOMA/ANSI Z65.1 1996
	SCALE AS NOTED	DATE FEBRUARY 28 2023