
 
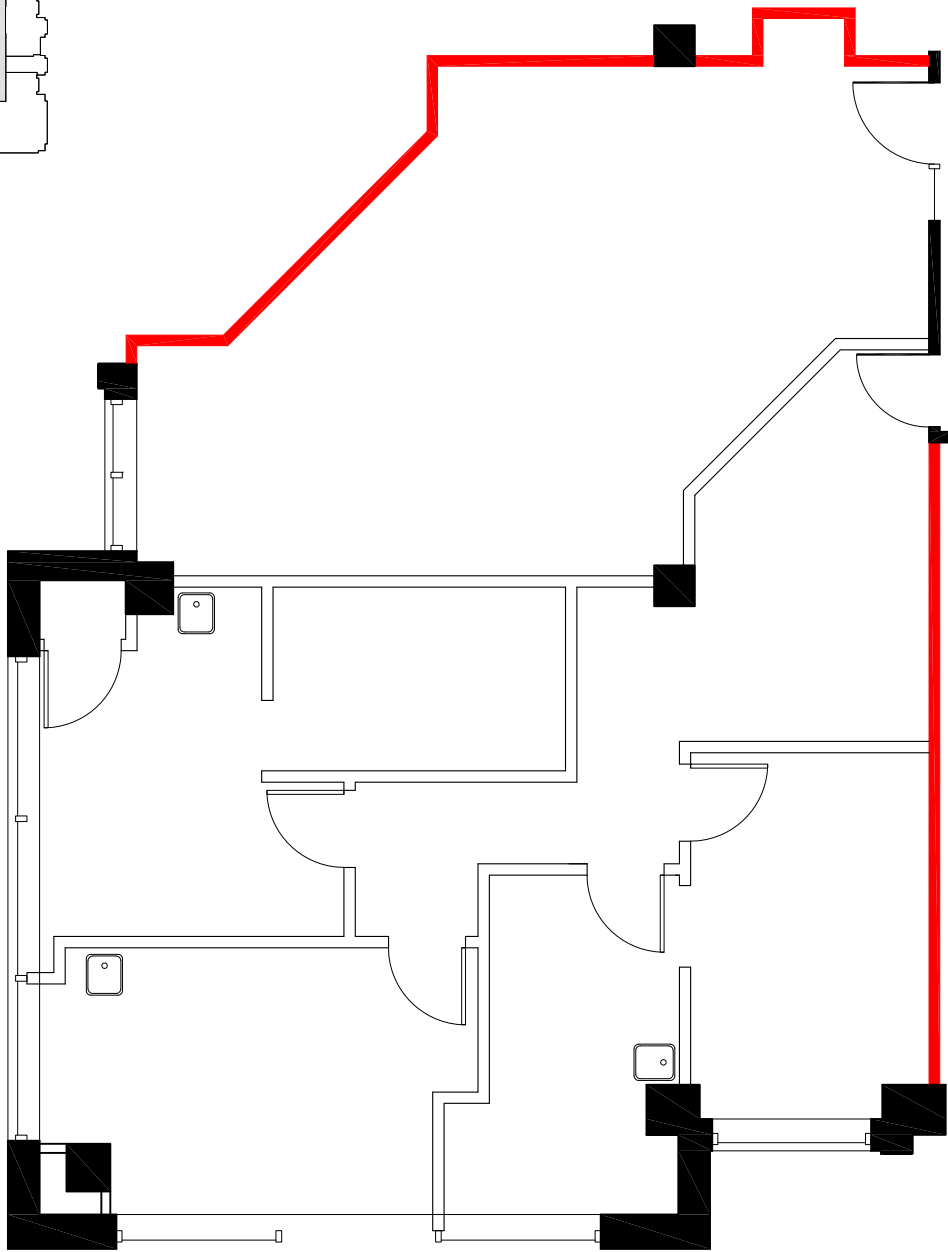



FLOOR PLAN

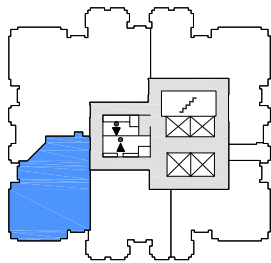

APPROXIMATE NORTH
© 2023 Space Database Inc. All Rights Reserved

	PROJECT NAME Le Carrefour médical			DRAWING NAME SUITE 306 1,599 S.F. AS PER BOMA/ANSI Z65.1 1996
	3030 boulevard le Carrefour Laval, Québec			
SCALE AS NOTED	DATE			DRAWING NO. M306
	FEBRUARY	28	2023	