


FLOOR PLAN

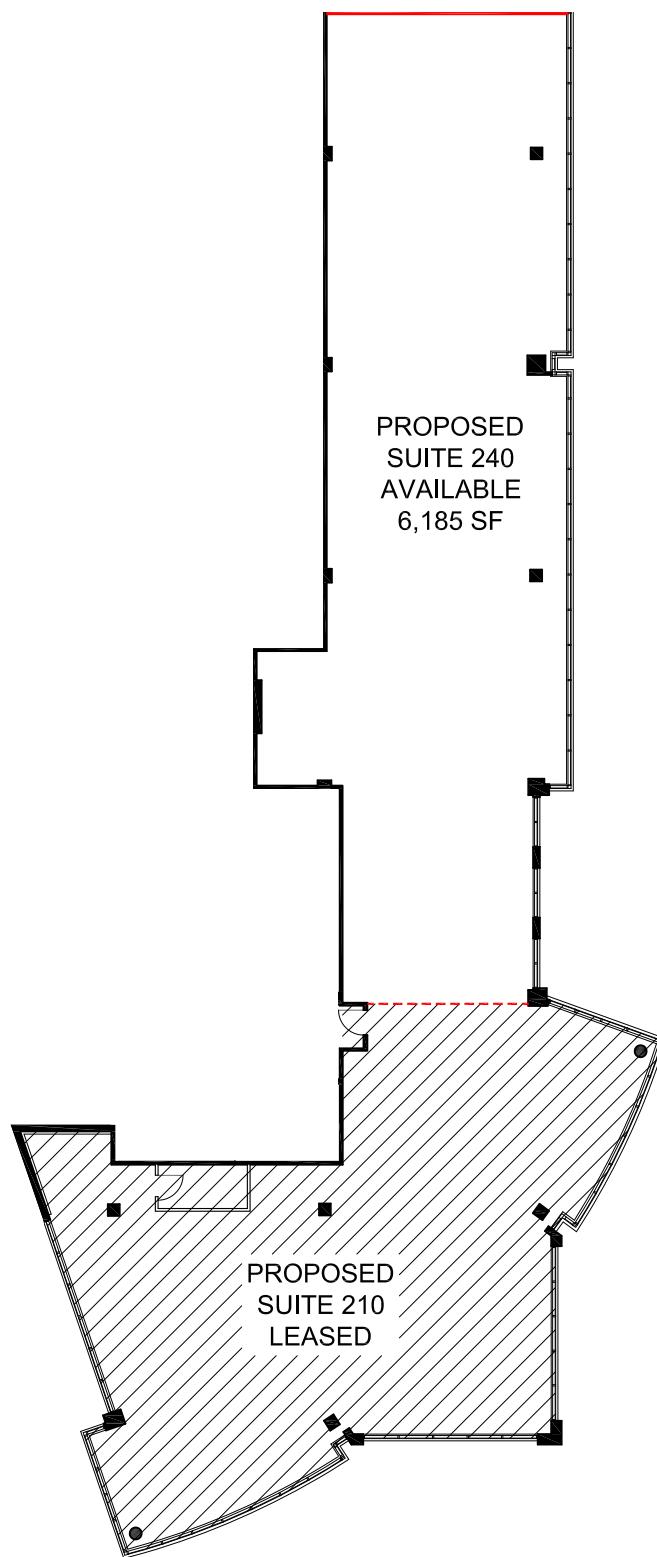


PROPOSED DEMISING WALL
DEMISING WALL

0 10 50 FT.



APPROXIMATE NORTH
© 2025 Space Database Inc. All Rights Reserved

  northwest

PROJECT NAME
CAMBRIAN CENTRE

1000 & 2000 VETERANS PL, NW
CALGARY, ALBERTA

DRAWING NAME
**SUITE 210 - Area Study
11,400 SF**

AS PER ANSI/BOMA Z65.1 1996

SCALE
AS NOTED

DATE
NOVEMBER 28 2025

DRAWING NO.
M210-AS