



# FLOOR PLAN

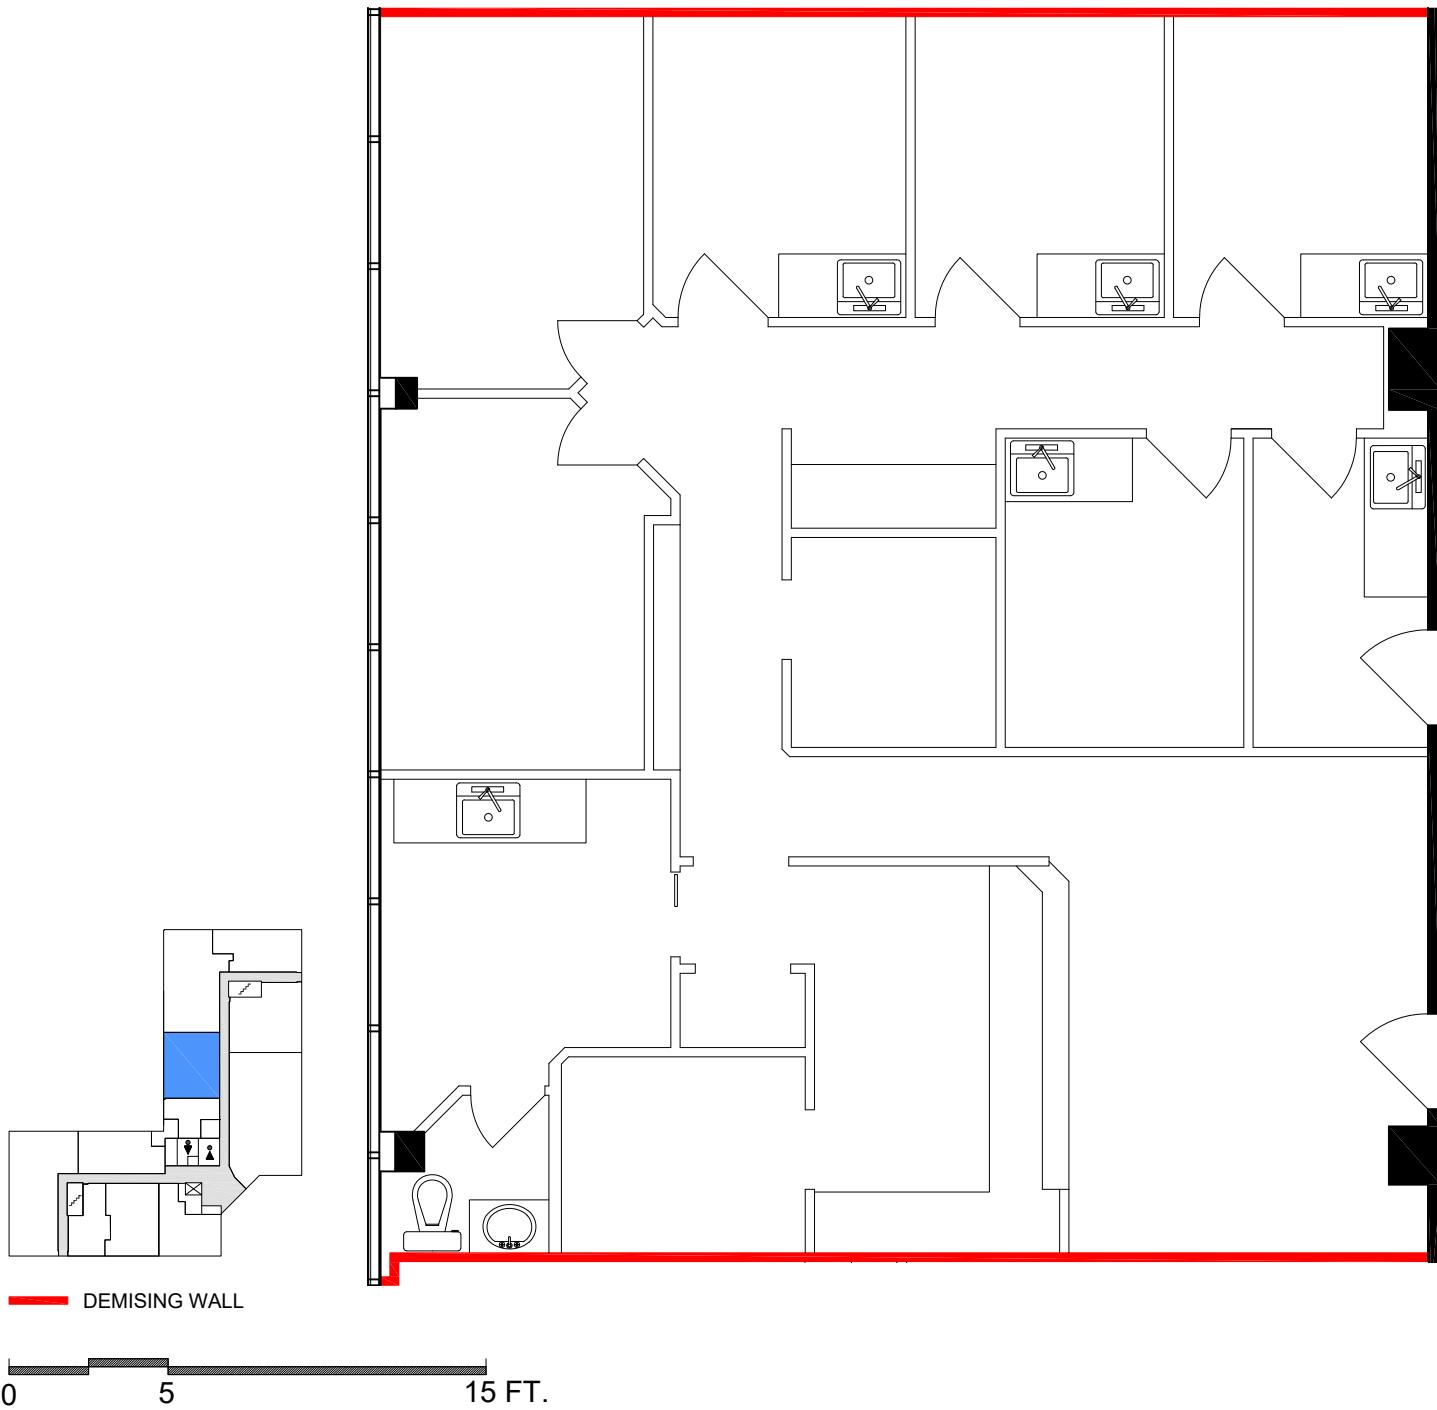

## NOTE

Drawings and area numbers were provided by Measure Masters.  
 Please report any drawing discrepancies or errors to a Space Database Client Service  
 representative directly:  
 Toronto 416-516-8920  
 Toll Free 1-877-519-8920  
 Fax 416-516-0316  
 Email support@spacedatabase.com

 

APPROXIMATE NORTH  
 © 2026 Space Database Inc. All Rights Reserved

 northwest

PROJECT NAME  
**FOOTHILLS  
 PROFESSIONAL CENTRE**  
 1920-29TH STREET NW  
 CALGARY, ALBERTA

DRAWING NAME  
**SUITE 150**  
 1,490 SQ.FT.  
 AS PER ANSI/BOMA Z65.1 1996

SCALE  
 AS NOTED

DATE  
 JANUARY 27 2026

DRAWING NO.  
 M150