

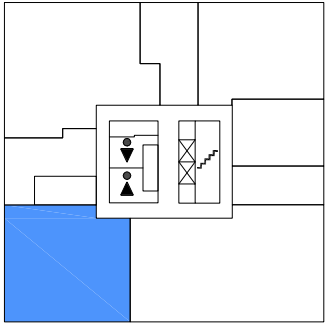


FLOOR PLAN

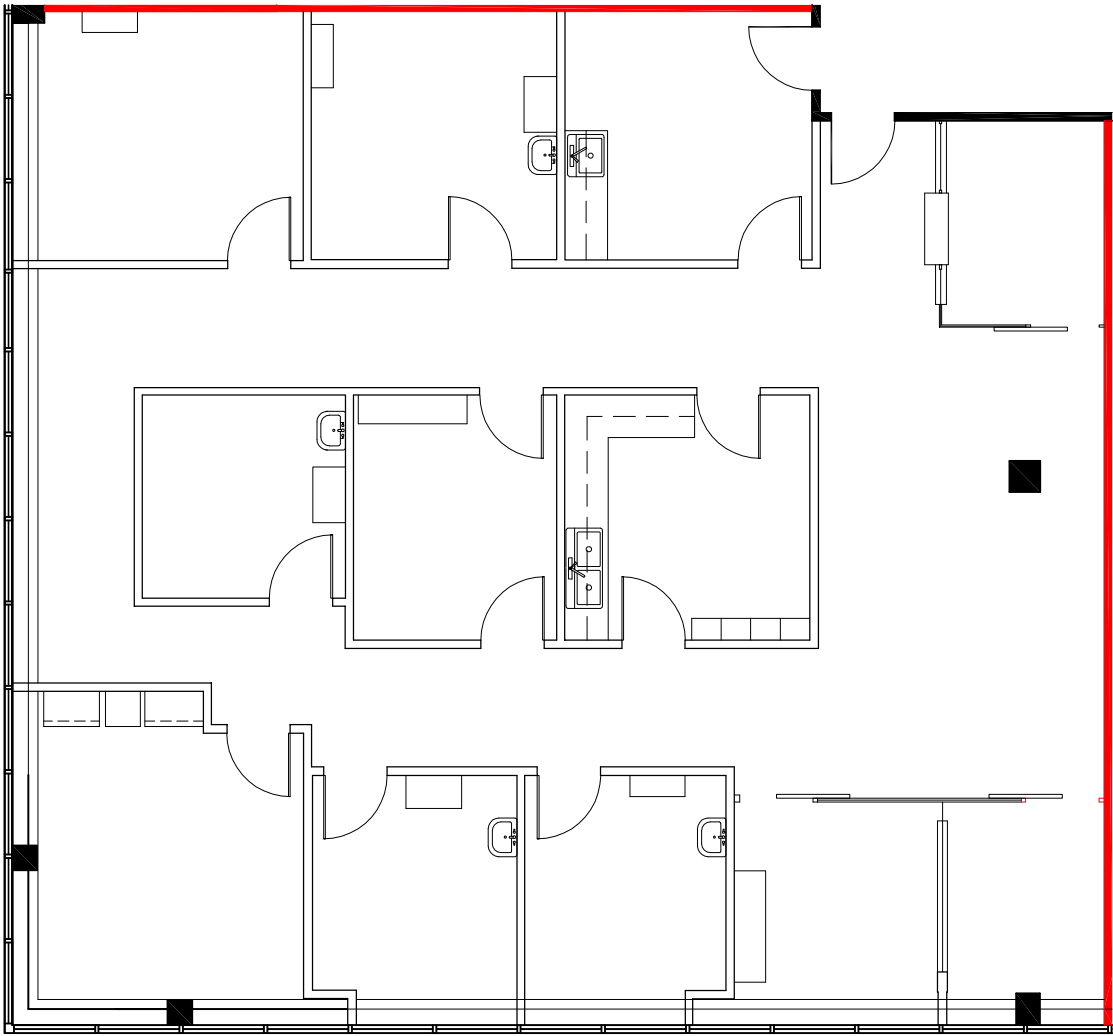


NOTE
Drawings and area numbers were provided by Measure Masters.
Please report any drawing discrepancies or errors to a Space Database Client Service representative directly:
Toronto 416-516-8920
Toll Free 1-877-519-8920
Fax 416-516-0316
Email support@spacedatabase.com

DEMISING WALL

 

APPROXIMATE NORTH
© 2023 Space Database Inc. All Rights Reserved

	PROJECT NAME ROCKYVIEW PROFESSIONAL CENTRE 1011 GLENMORE TRAIL SW CALGARY ALBERTA			DRAWING NAME SUITE 300 3,055 SF. AS PER ANSI/BOMA Z65.1 1996	
	SCALE AS NOTED	DATE JUNE	20	2023	DRAWING NO. M300