




FLOOR PLAN

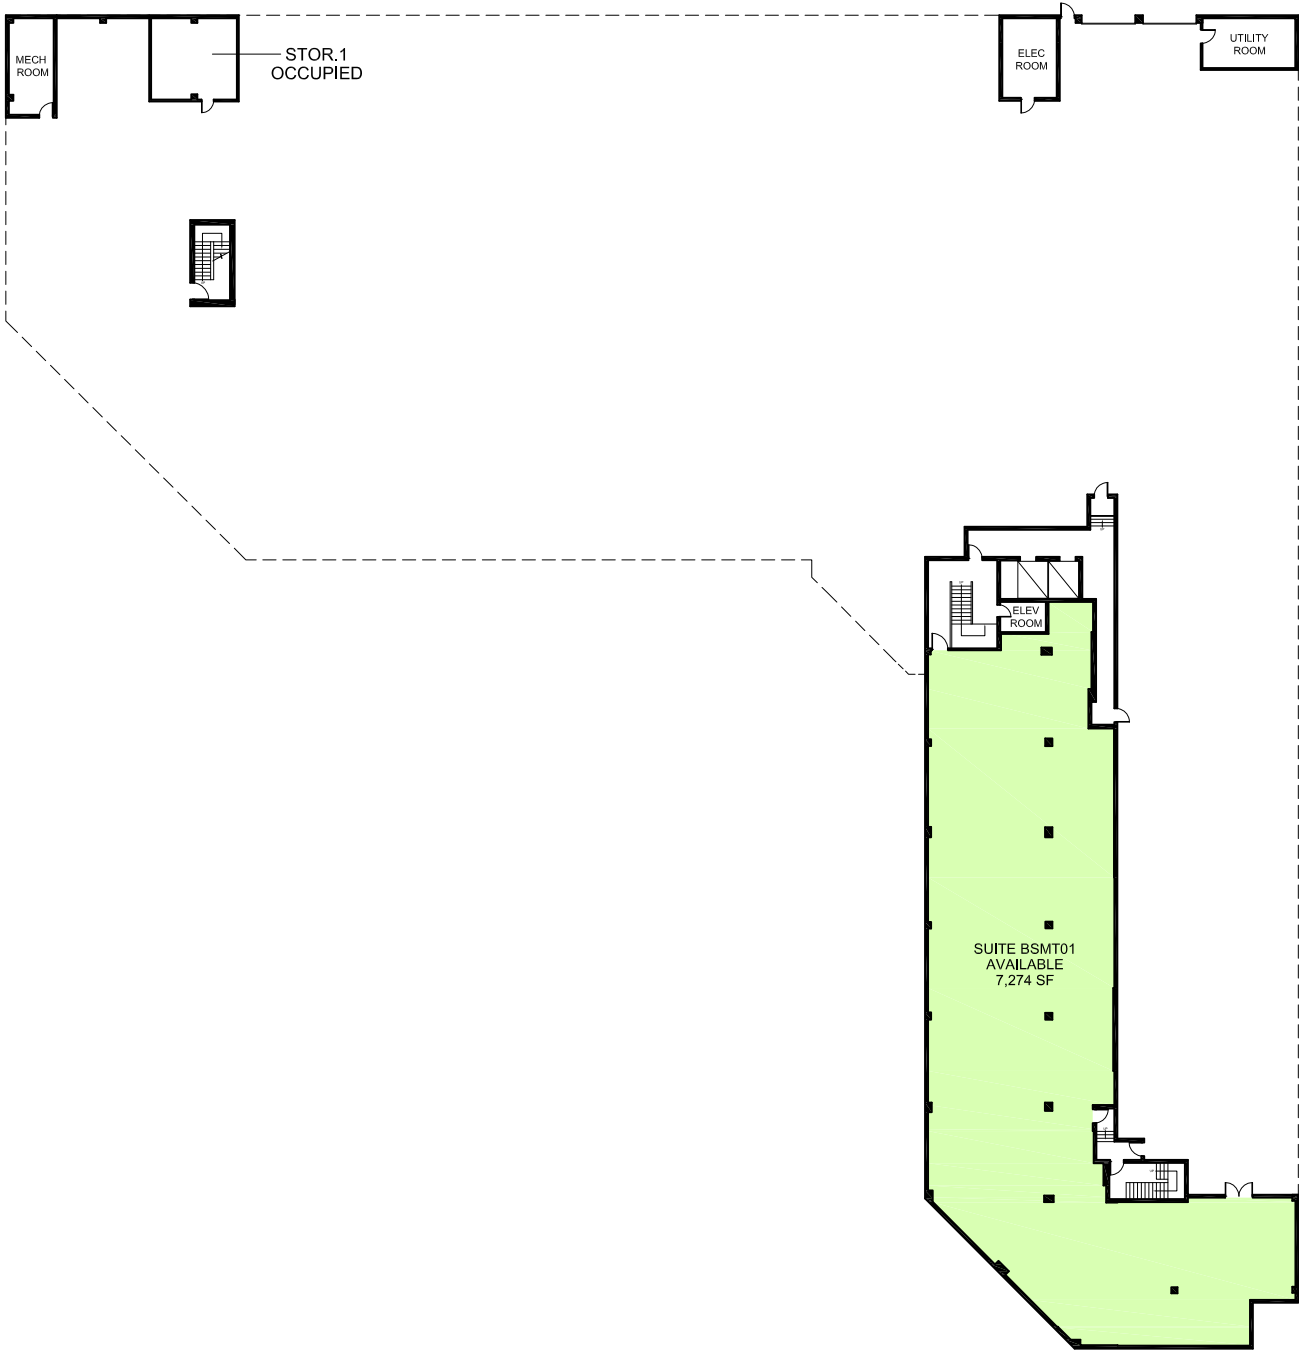

AVAILABLE
RENTABLE AREA NOTED (SF)
AS PER ANSI/BOMA Z65.1 1996

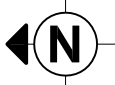

APPROXIMATE NORTH
© 2018 Space Database Inc. All Rights Reserved

	PROJECT NAME TAWA CENTRE			DRAWING NAME BASEMENT AVAILABILITIES
	3017 66 ST NW EDMONTON, AB			
SCALE AS NOTED	DATE			DRAWING NO. M0
	MARCH	06	2018	