

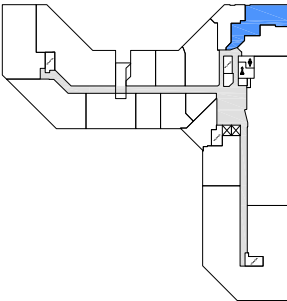



FLOOR PLAN

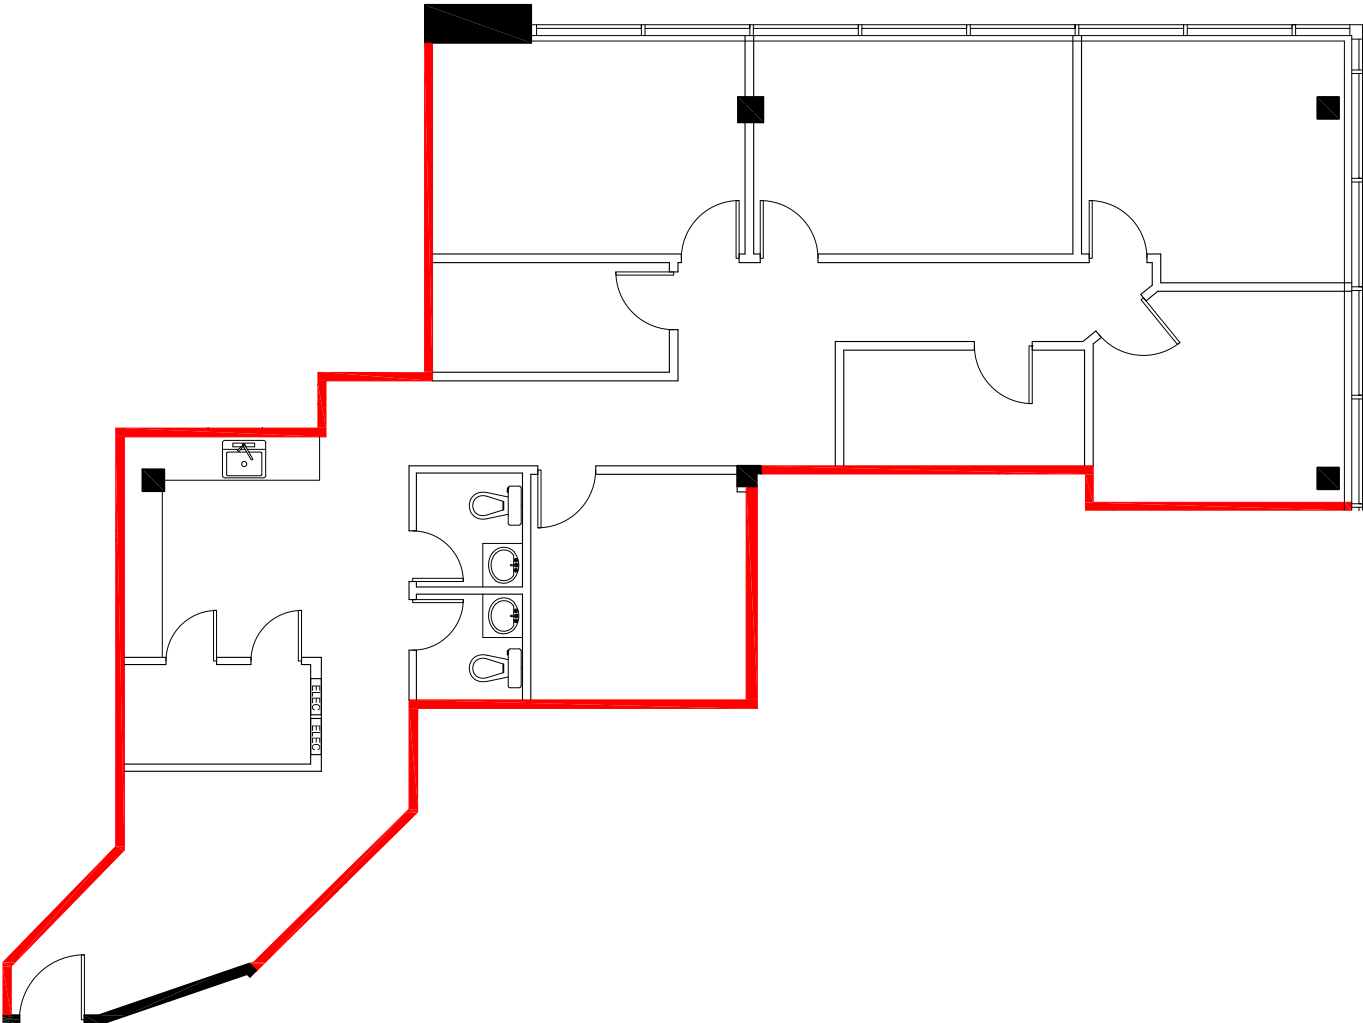

Note: Drawings dimensions are approximate and for illustrative purposes only. The Landlord and Space Database Inc. make no representation as to the accuracy and/or completeness of this information.

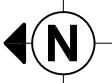

APPROXIMATE NORTH  
© 2024 Space Database Inc. All Rights Reserved

	PROJECT NAME <b>TAWA CENTRE</b>			DRAWING NAME SUITE 222A 1,688 SQ.FT. AS PER ANSI/BOMA Z65.1 1996	
	3017 66 ST NW EDMONTON, AB			DRAWING NO. M222A	
SCALE AS NOTED	DATE				
	SEPTEMBER			03 2024	