



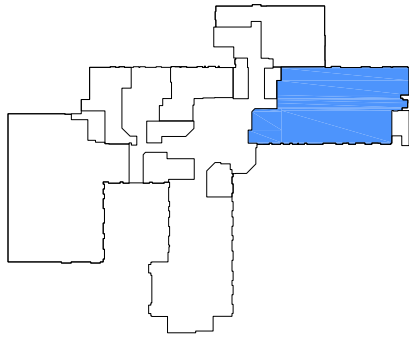


FLOOR PLAN

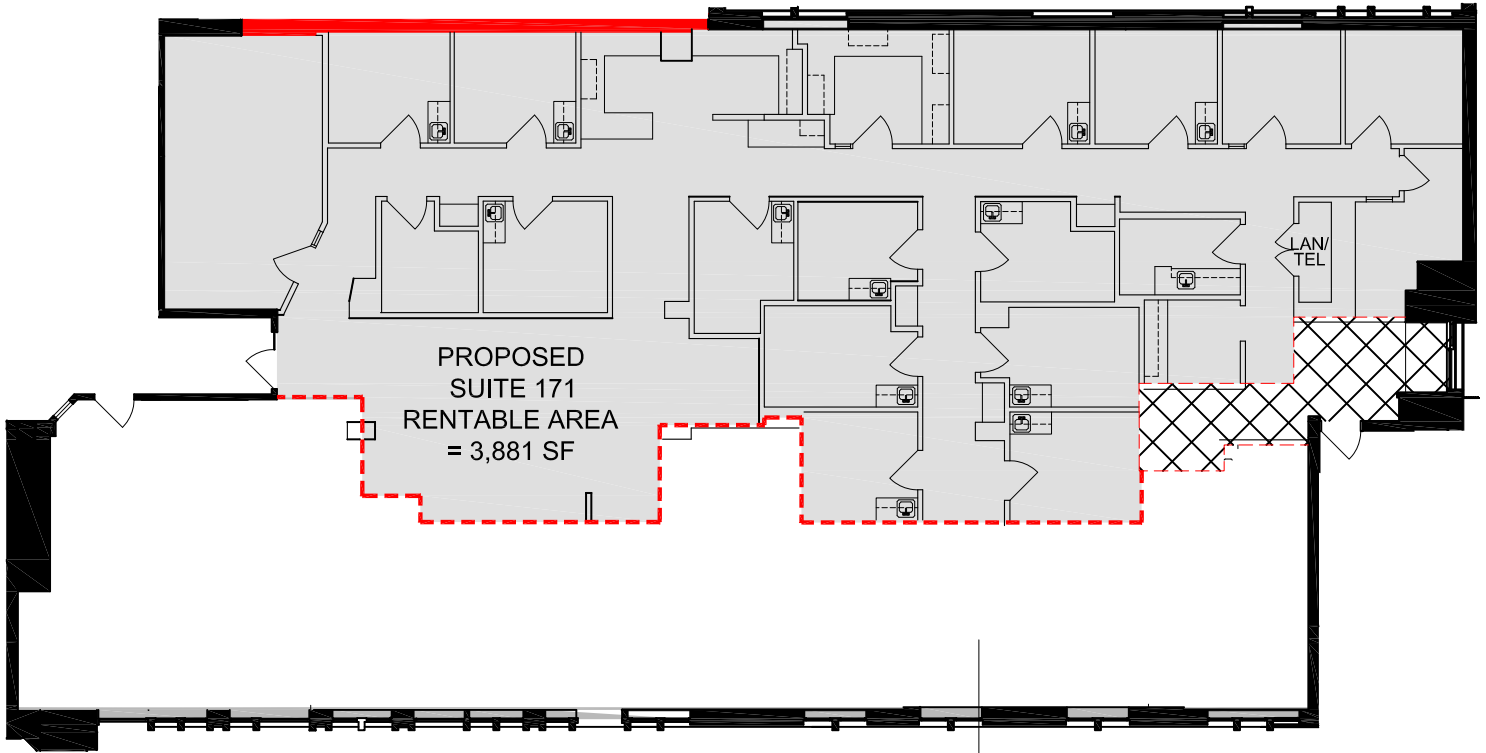

-  AREA ASSIGNED 50-50% TO PROPOSED SUITES 166 & 171
-  PROPOSED DEMISING WALL
-  DEMISING WALL



NOTE
 Drawings and area numbers were provided by MEASURE MASTERS
 Please report any drawing discrepancies or errors to a Space Database
 Client Service representative directly:
 Toronto 416-516-8920
 Toll Free 1-877-519-8920
 Fax 416-516-0316
 Email support@spacedatabase.com

AREA INFORMATION NOTED ABOVE IS ONLY PRELIMINARY
 SITE SURVEY IS REQUIRED TO PROVIDE THE ACTUAL RENTABLE AREA



APPROXIMATE NORTH
 © 2020 Space Database Inc. All Rights Reserved



PROJECT NAME
**RILEY PARK VILLAGE
 HEALTH CENTRE**
 1402-8 AVENUE
 CALGARY, ALBERTA

DRAWING NAME
 SUITE 166-171 - Area Study
 6,171 S.F.
 AS PER ANSI/BOMA Z65.1 1996

SCALE
 AS NOTED

DATE
 DECEMBER 30 2020

DRAWING NO.
 AS166-171